



GROUND FLOOR PLAN

PLOT NO. -14, SECTOR-36, KAMOTHE

DEVELOPERS


DESIGN BY	ATUL
DRAWN BY	MTN
CHECK BY	SMR
APPR. BY	ATUL

18.03.17



ATUL PATEL
ARCHITECTS

Studio #1209, The Landmark, Plot no. 26A, Sector-7, Kharghar, navi Mumbai - 410210
E : info@atulpatelarchitects.com T : 022 - 27746641 - 42

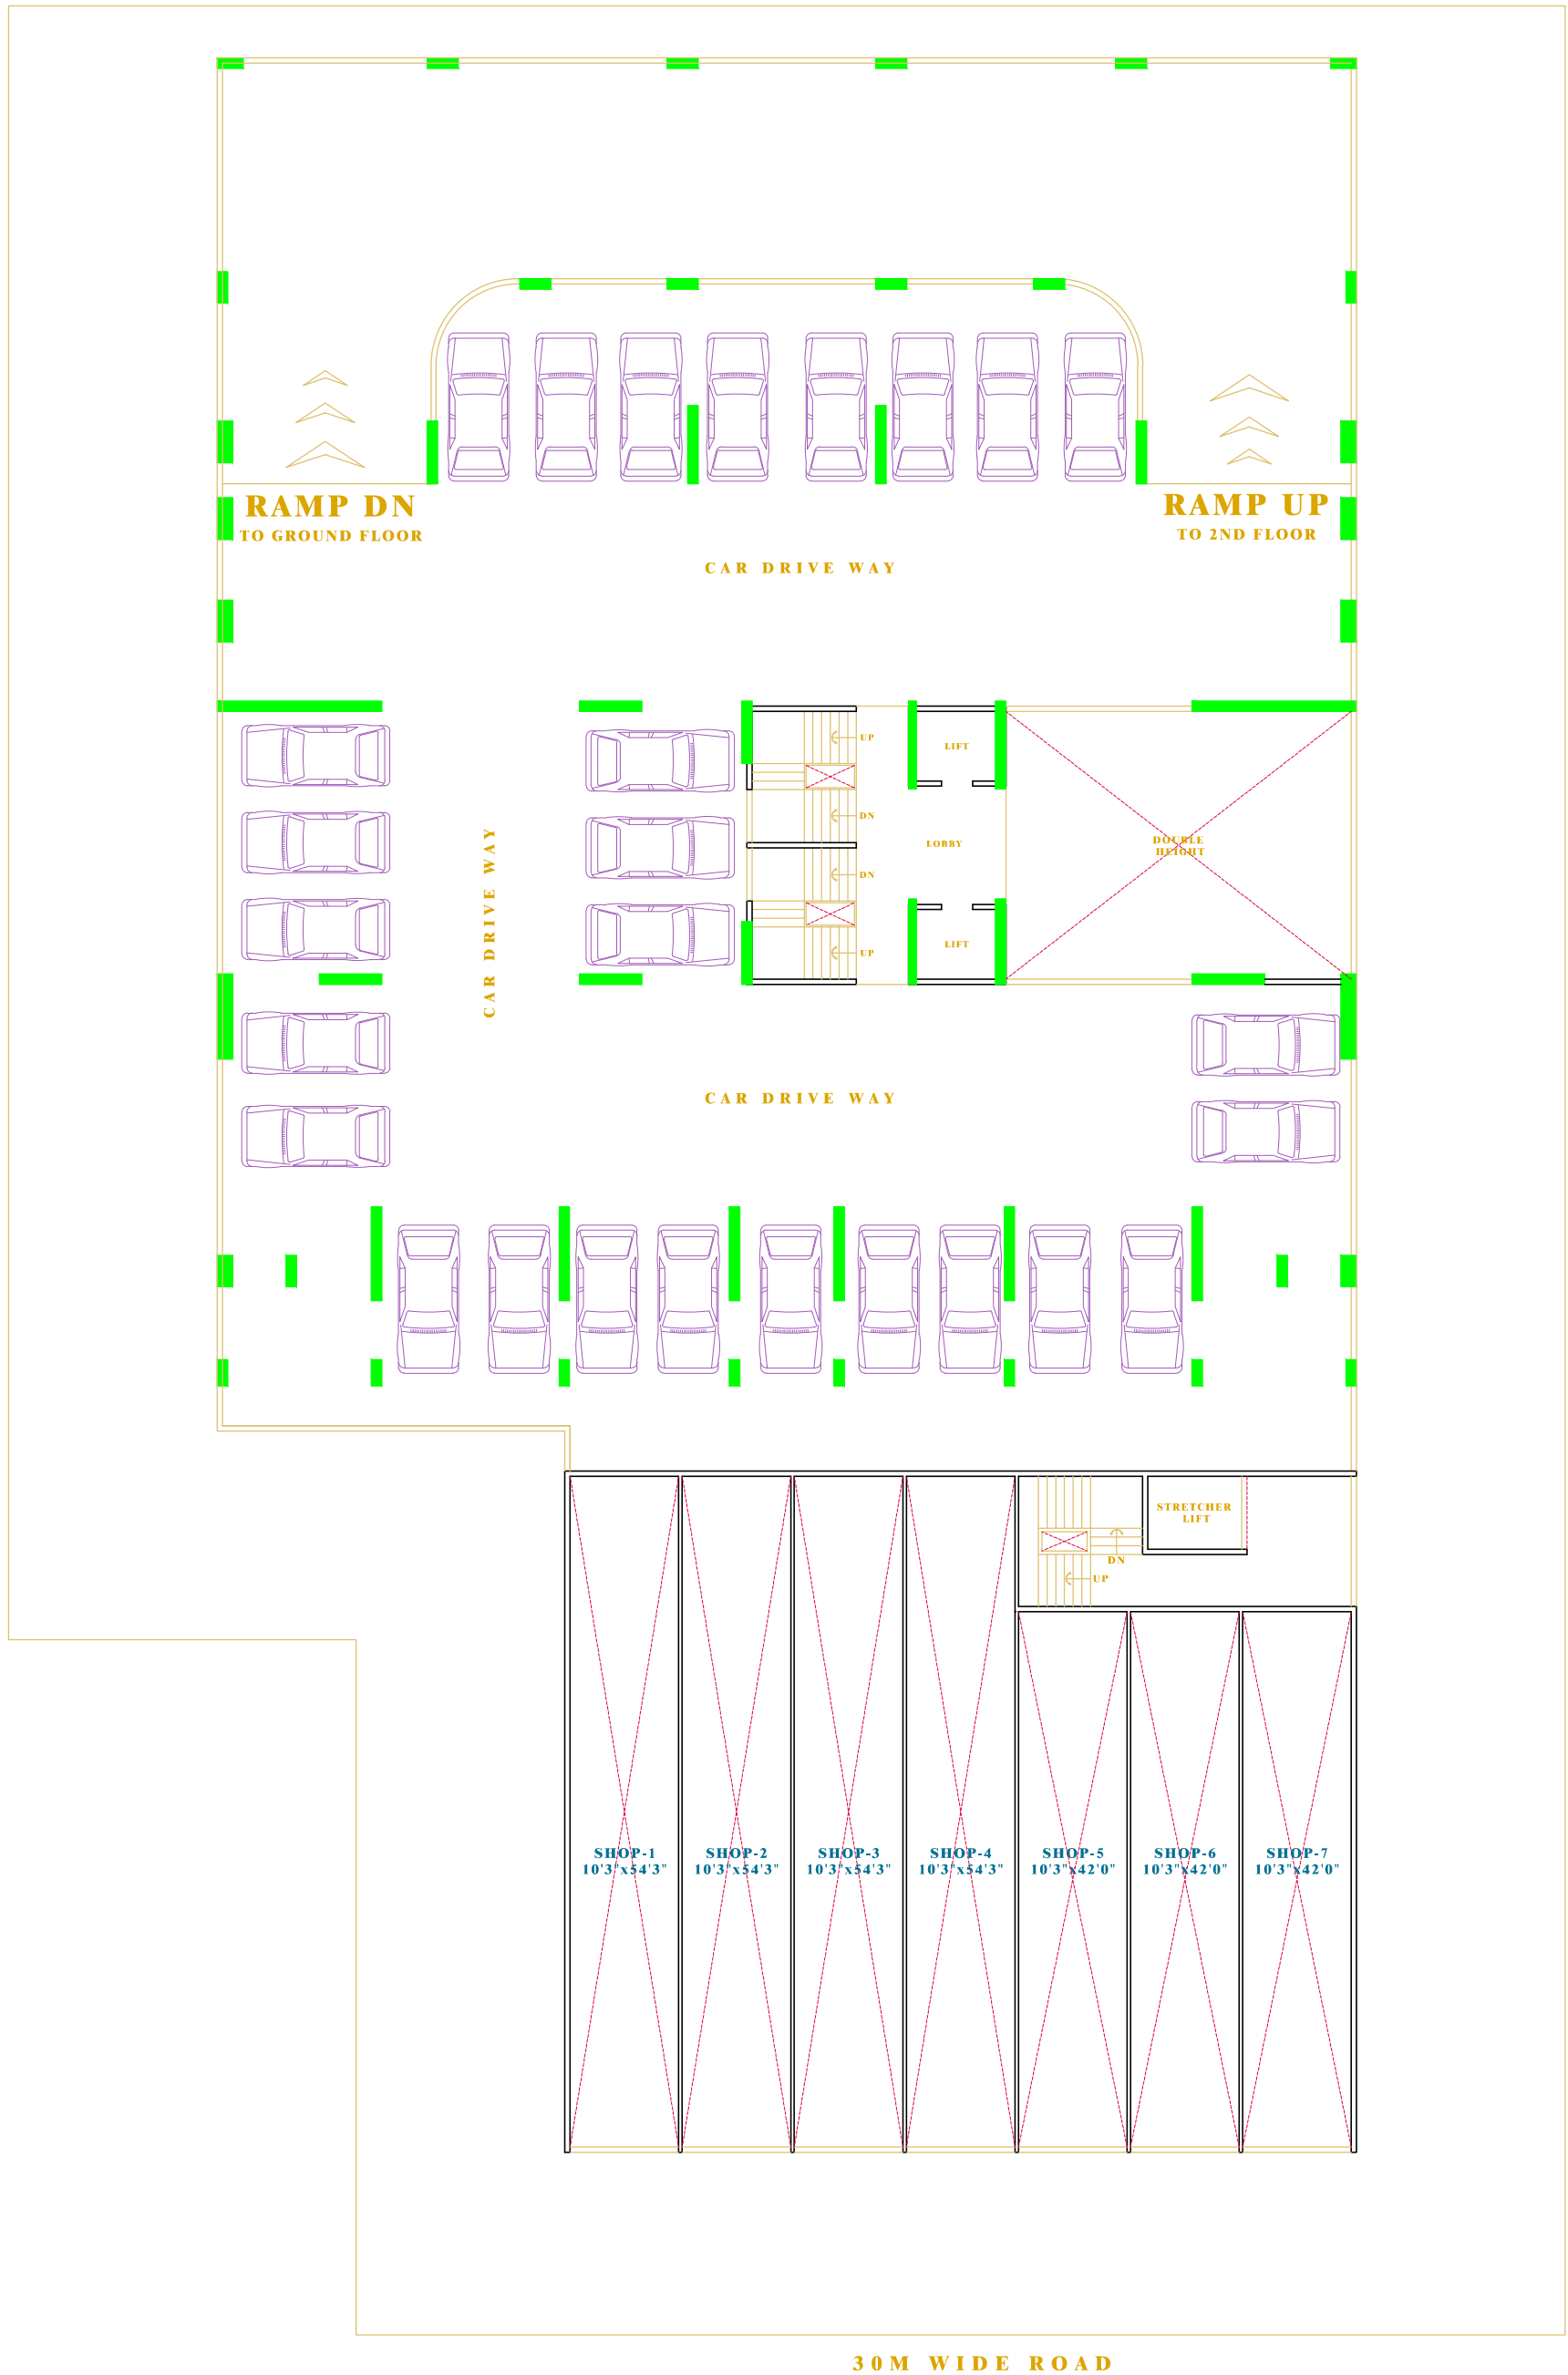

1st FLOOR PLAN

PLOT NO. -14, SECTOR-36, KAMOTHE

DEVELOPERS


DESIGN BY	ATUL
DRAWN BY	MTN
CHECK BY	SMR
APPR. BY	ATUL

18.03.17



ATUL PATEL
ARCHITECTS

Studio #1208, The Landmark, Plot no. 26A, Sector-7, Kharghar, navi Mumbai - 410218
E : info@atulpatelarchitects.com T : 022 - 27746641 - 42

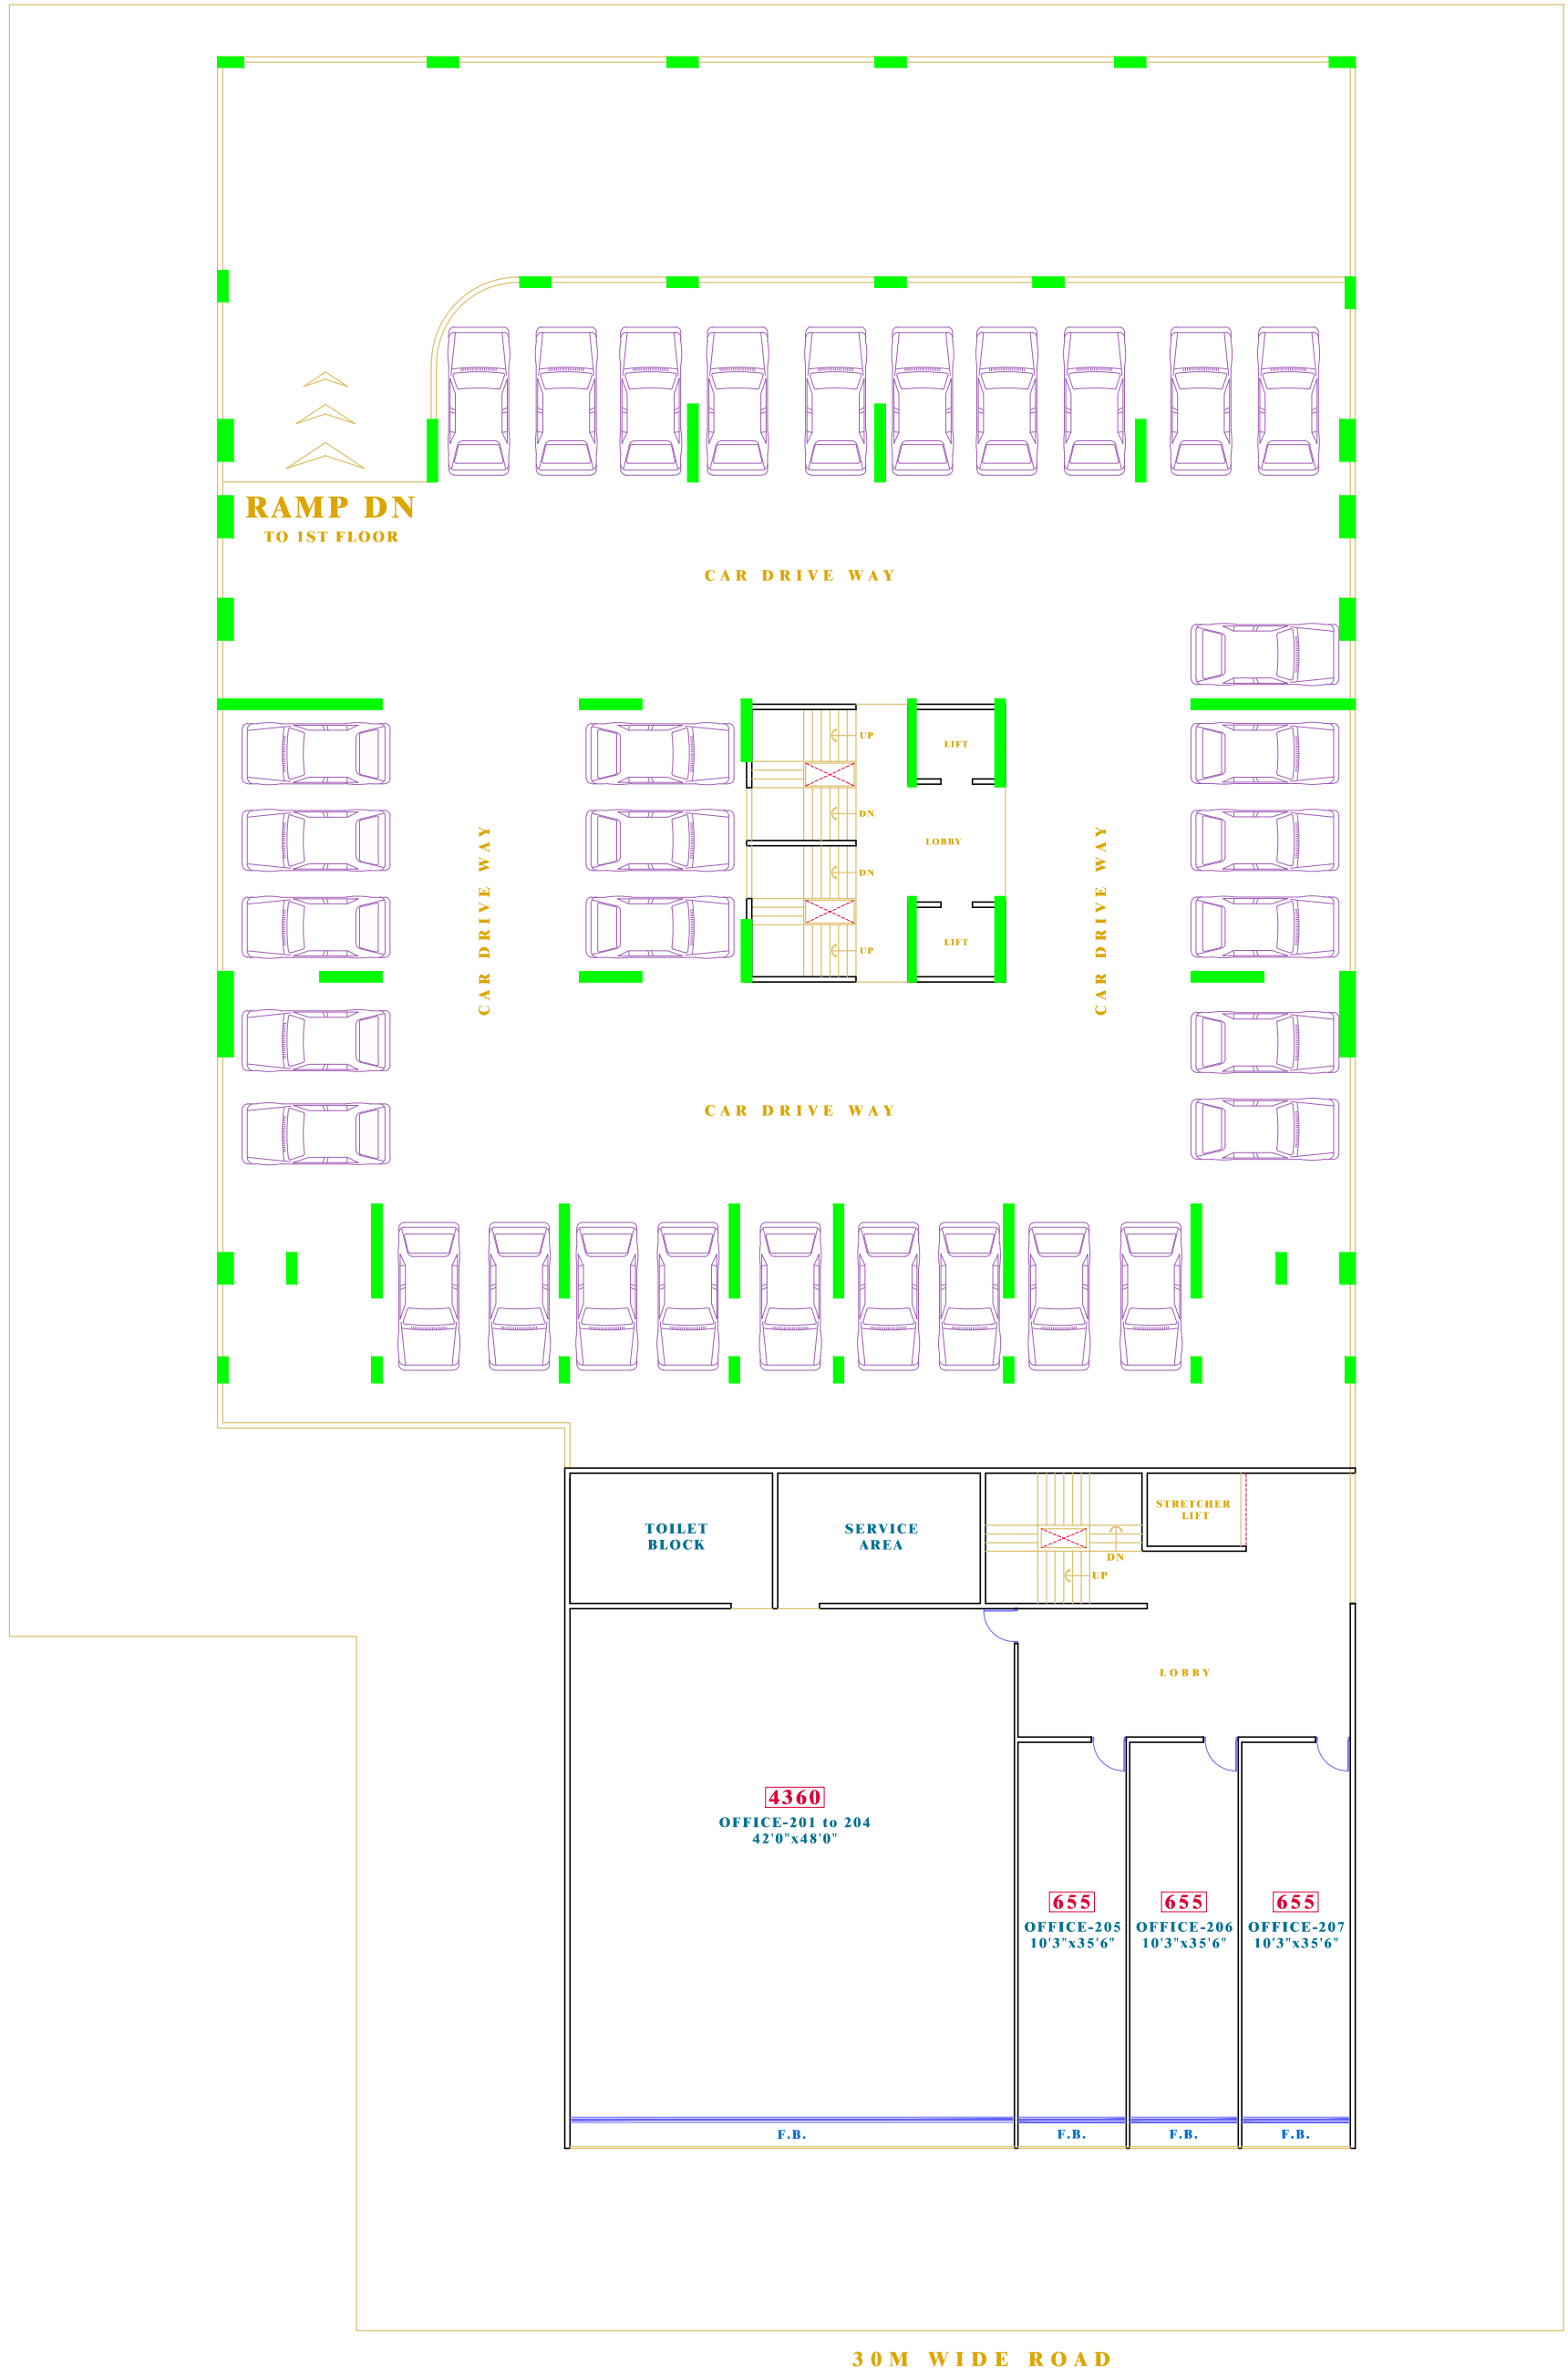


2nd FLOOR PLAN

PLOT NO. -14, SECTOR-36, KAMOTHE


DEVELOPERS

DESIGN BY	ATUL
DRAWN BY	MTN
CHECK BY	SMR
APPR. BY	ATUL

18.03.17

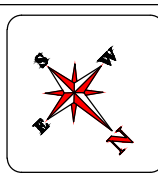

ATUL PATEL ARCHITECTS
 Studio #1208, The Landmark, Plot no. 26A, Sector-7, Kharghar, navi Mumbai - 410210
 E : info@atulpatelarchitects.com T : 022 - 27746641 - 42

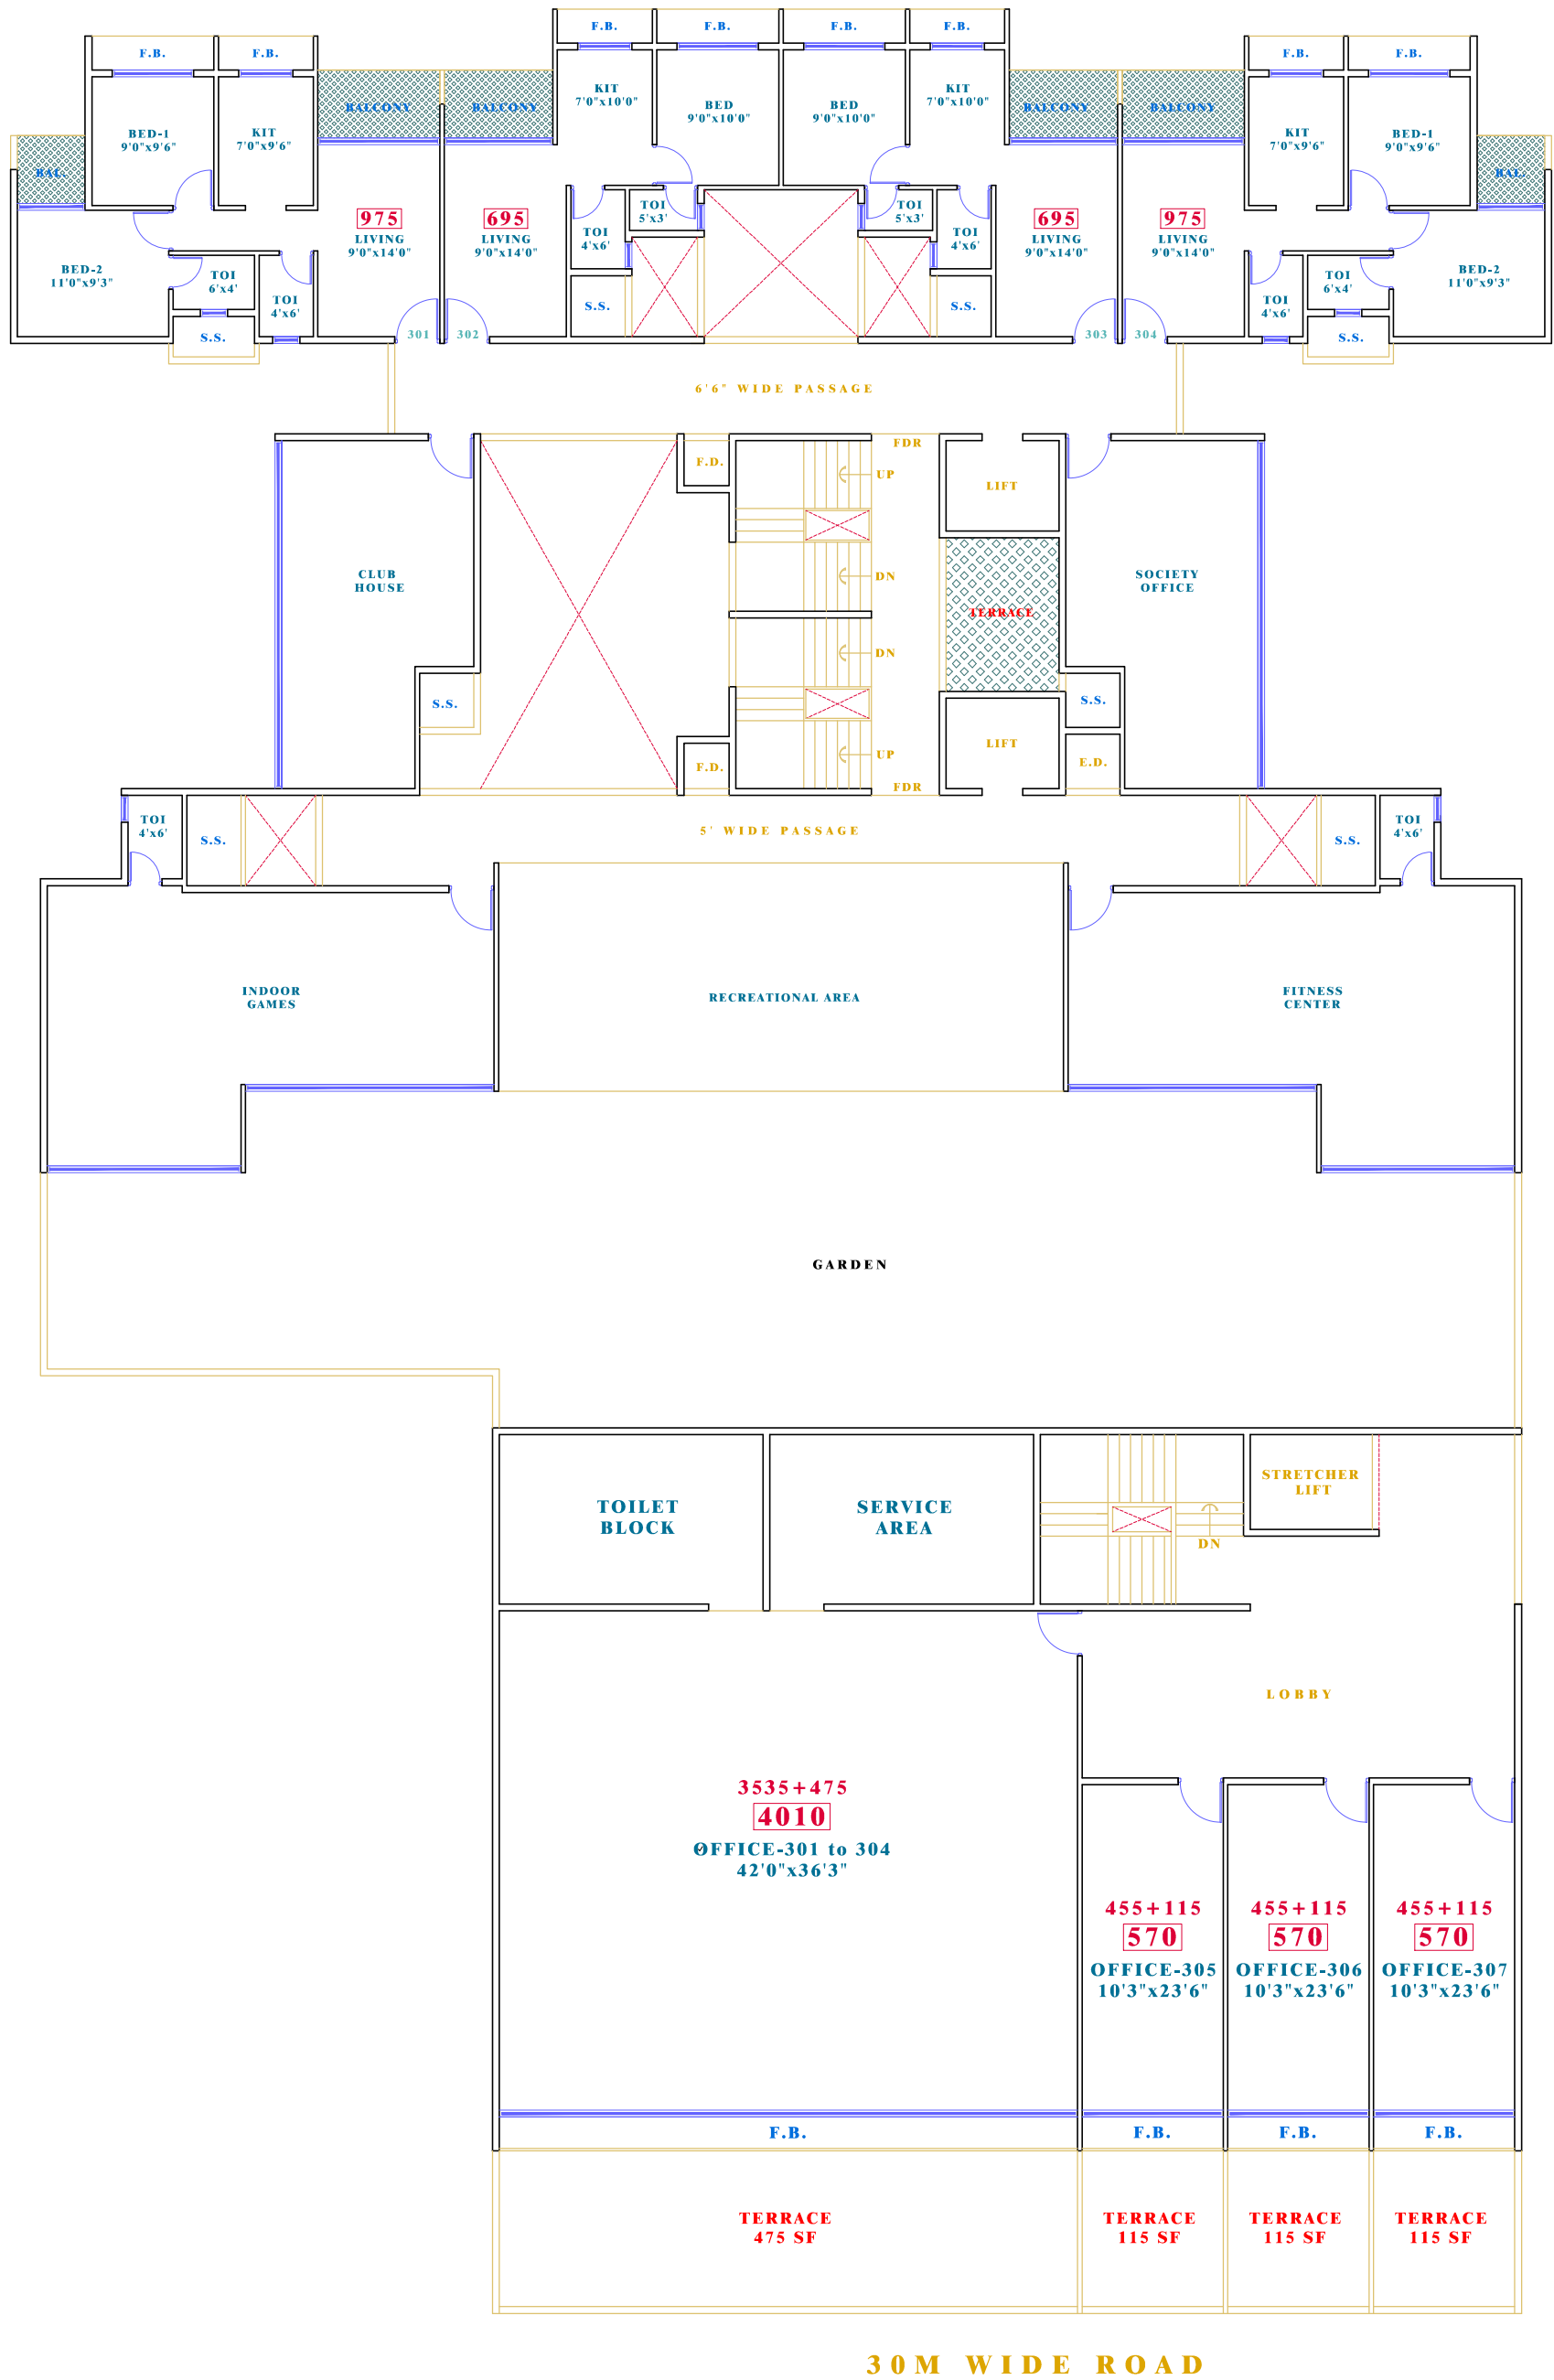

3rd FLOOR PLAN

DEVELOPERS

DESIGN BY	ATUL
DRAWN BY	MTN
CHECK BY	SMR
APPR. BY	ATUL


18.03.17



ATUL PATEL ARCHITECTS

Studio #1209, The Landmark, Plot no. 26A, Sector-7, Kharghar, navi Mumbai - 410210
 E : info@atulpatelarchitects.com T : 022 - 27746641 - 42

PLOT NO. -14, SECTOR-36, KAMOTHE

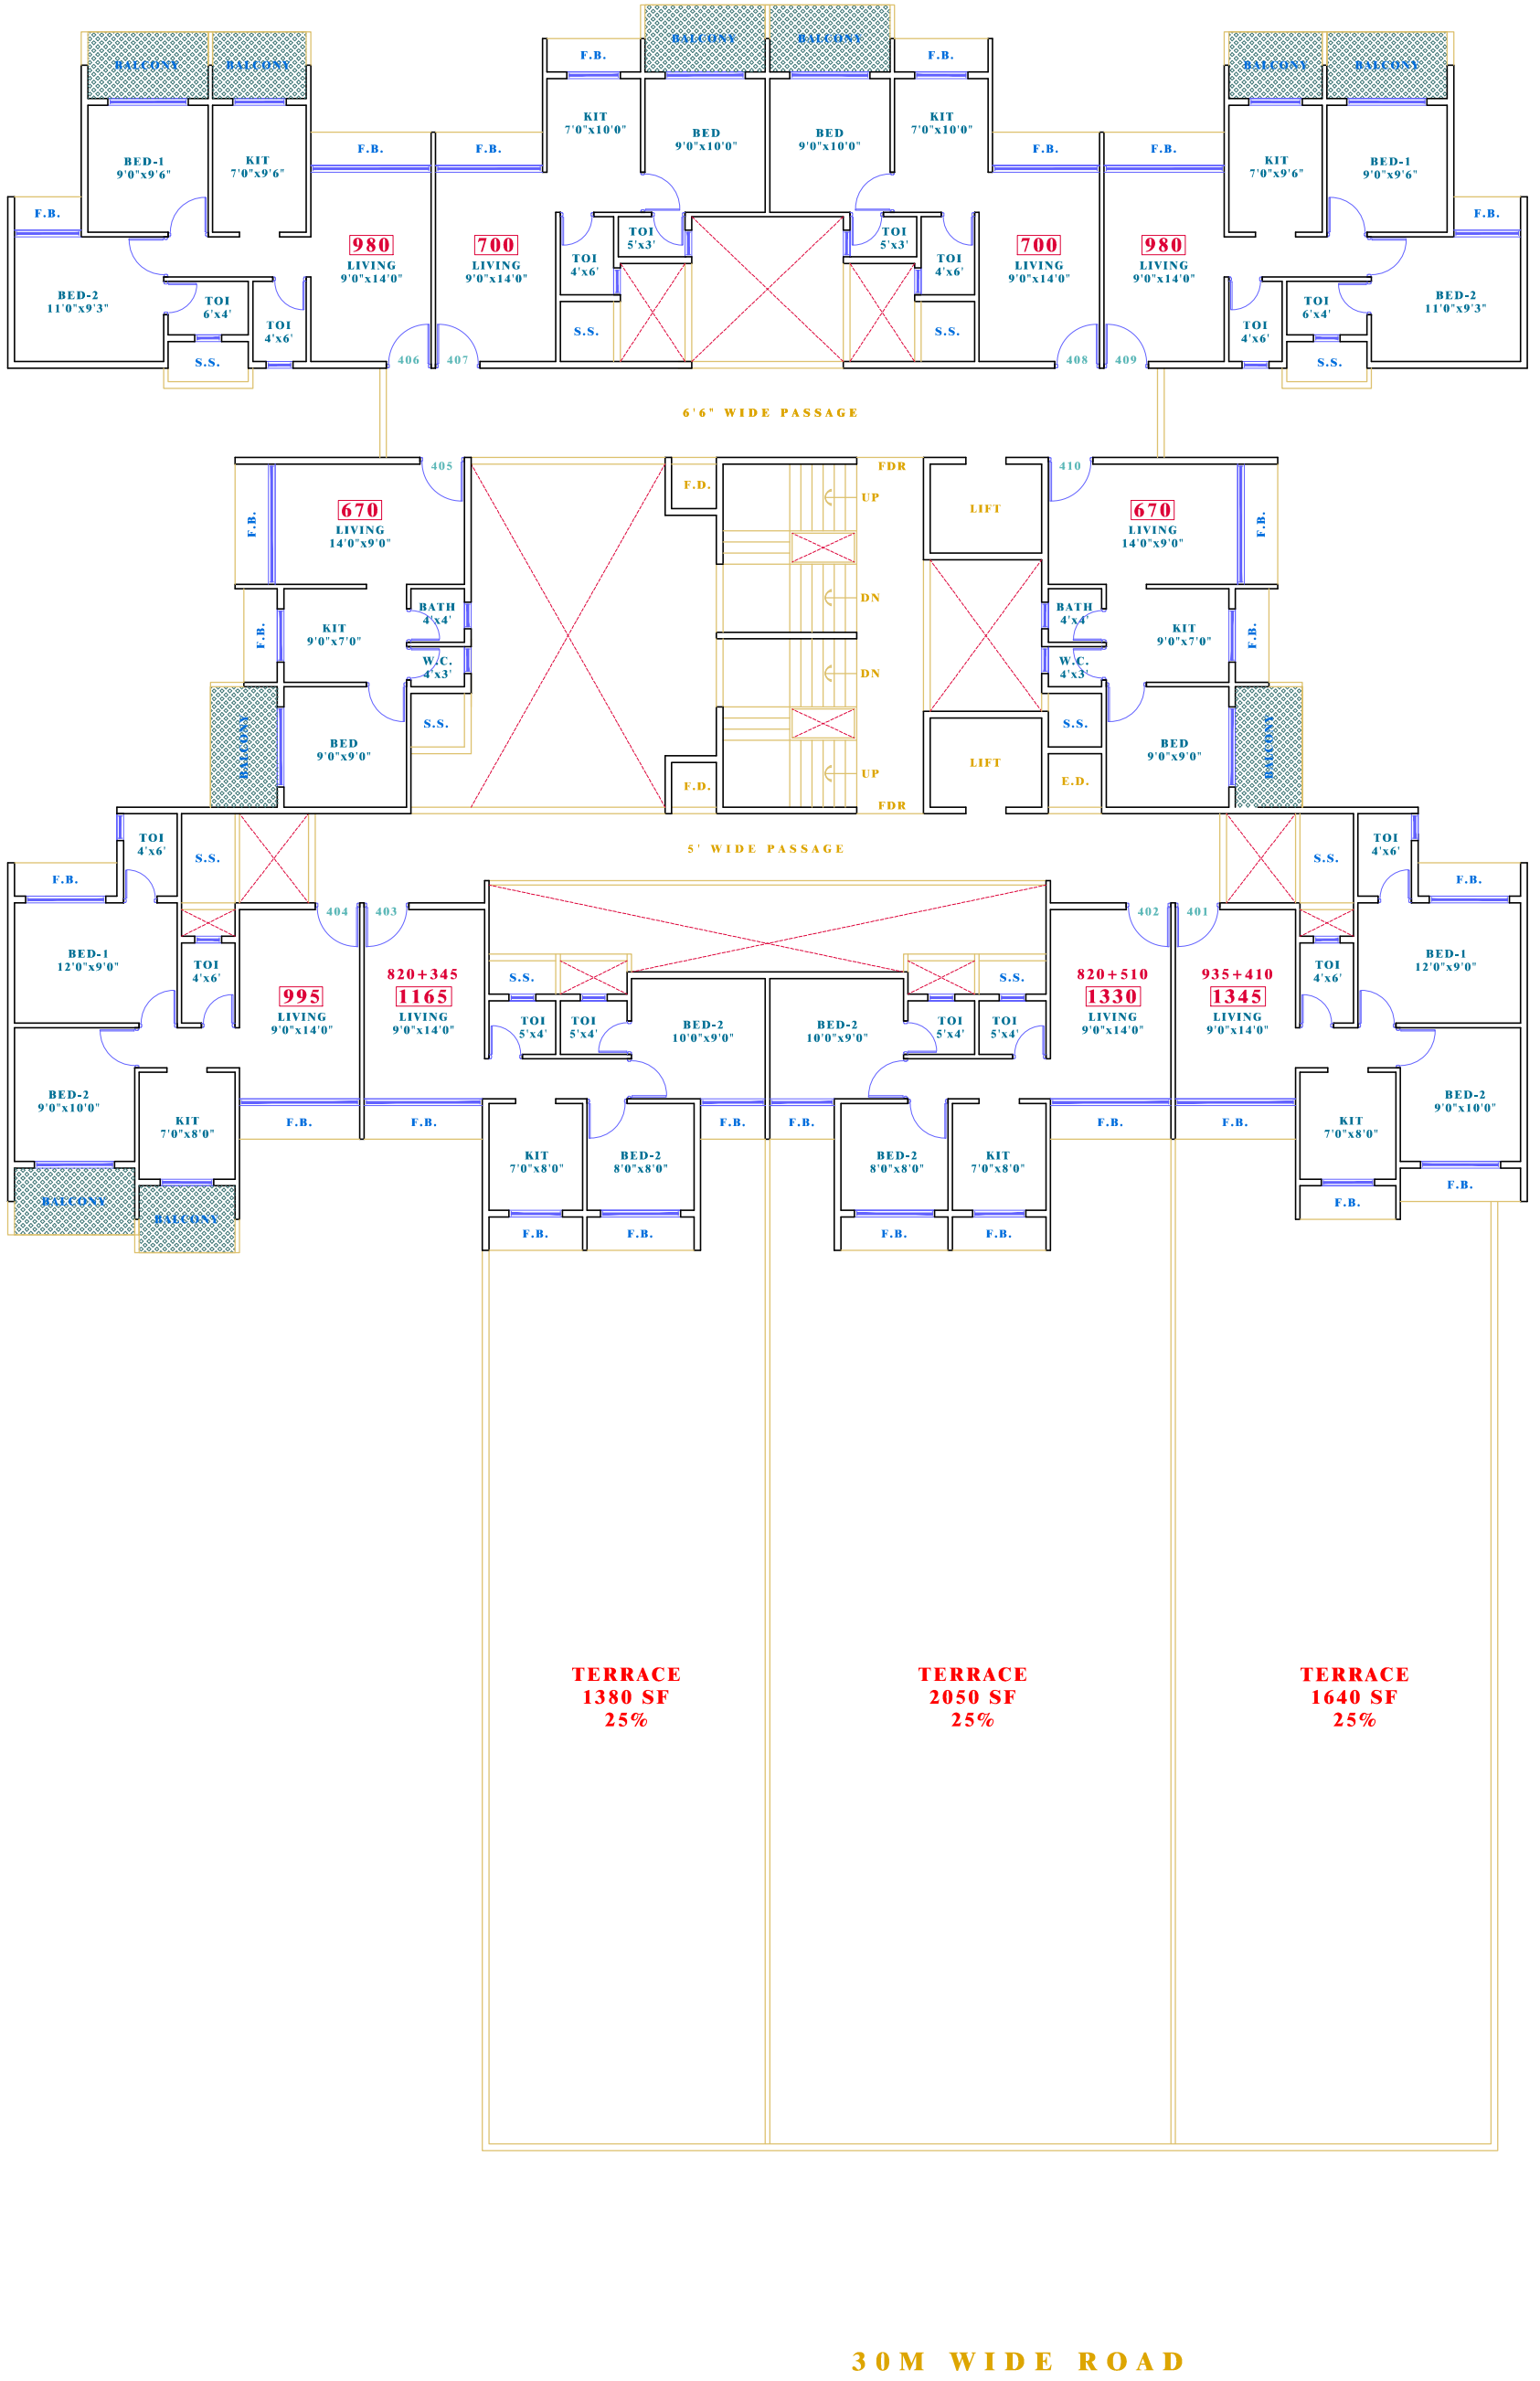

TERRACE
1380 SF
25%

TERRACE
2050 SF
25%

TERRACE
1640 SF
25%

30M WIDE ROAD


4th FLOOR PLAN

PLOT NO. -14, SECTOR-36, KAMOTHE

DEVELOPERS

DESIGN BY	ATUL
DRAWN BY	MTN
CHECK BY	SMR
APPR. BY	ATUL

18.03.17

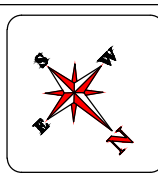

ATUL PATEL ARCHITECTS

Studio #1208, The Landmark, Plot no. 26A, Sector-7, Kharghar, navi Mumbai - 410210
 E : info@atulpatelarchitects.com T : 022 - 27746641 - 42




5th FLOOR PLAN

DEVELOPERS

DESIGN BY	ATUL
DRAWN BY	MTN
CHECK BY	SMR
APPR. BY	ATUL


18.03.17

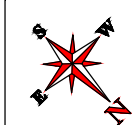

ATUL PATEL
ARCHITECTS

Studio #1208, The Landmark, Plot no. 26A, Sector-7, Kharghar, navi Mumbai - 410218
E : info@atulpatelarchitects.com T : 022 - 27746641 - 42

PLOT NO. -14, SECTOR-36, KAMOTHE

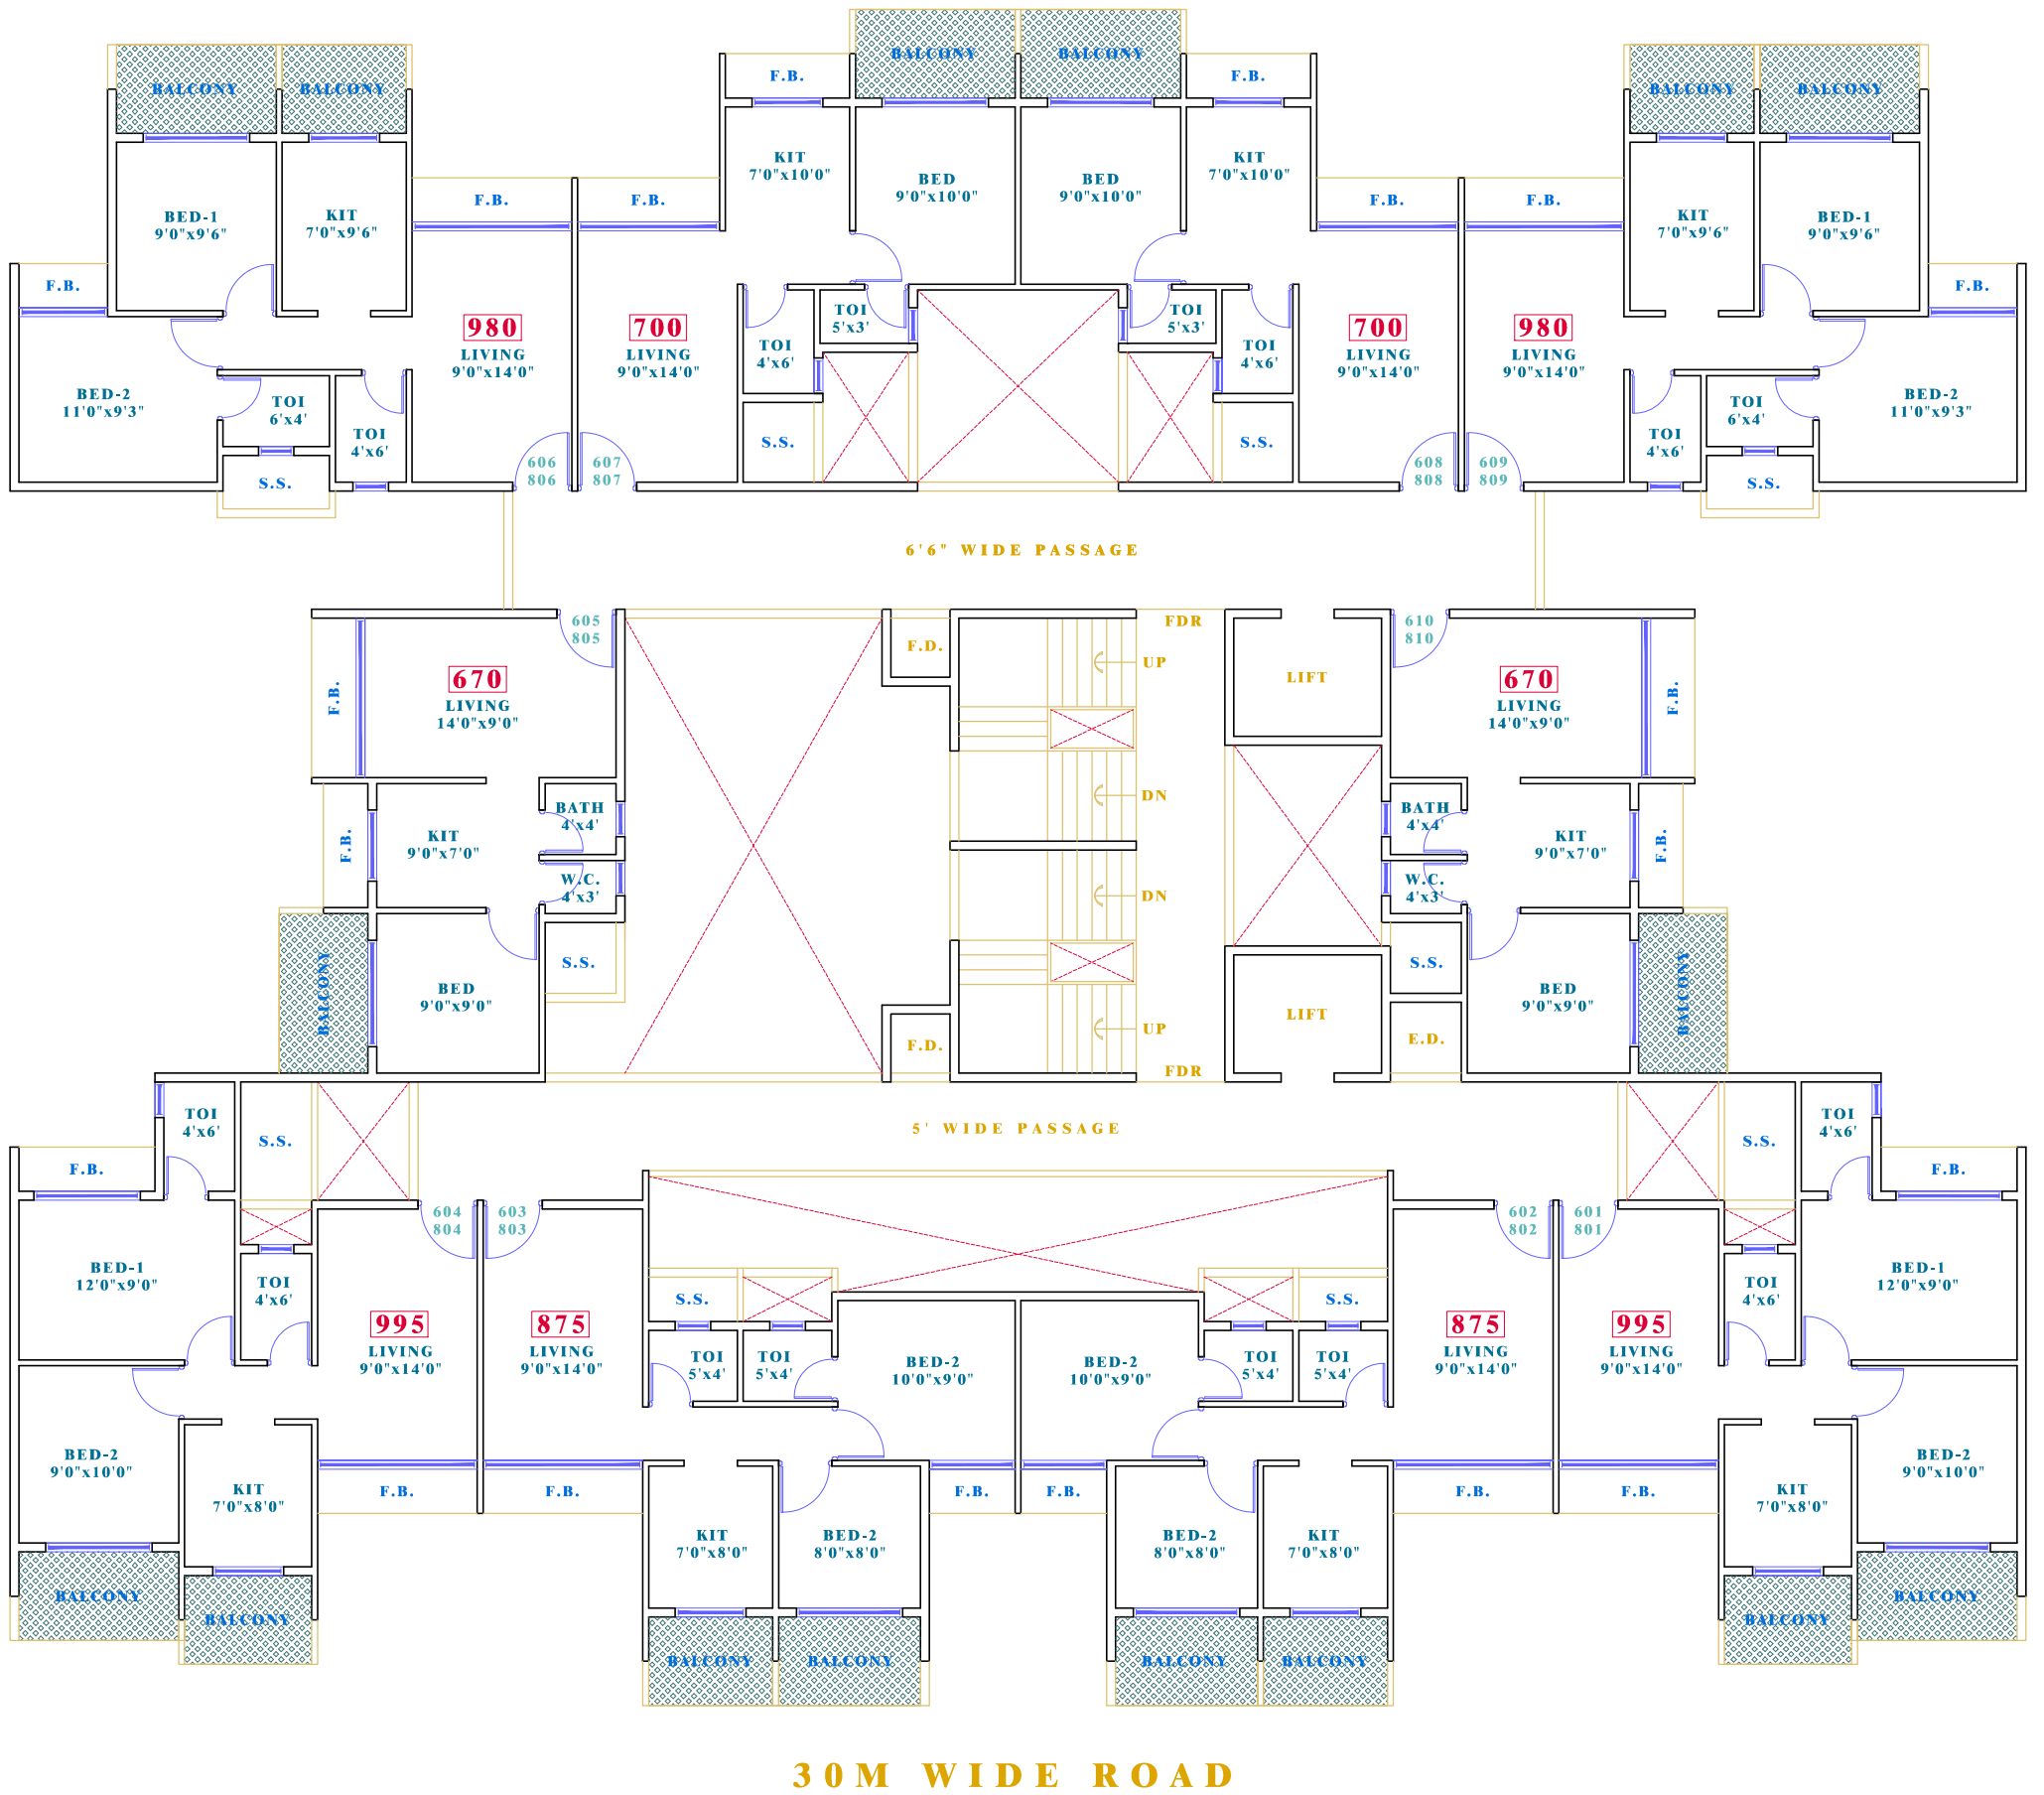


6th & 8th FLOOR PLAN

DEVELOPERS

DESIGN BY	ATUL
DRAWN BY	MTN
CHECK BY	SMR
APPR. BY	ATUL

18.03.17

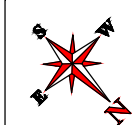

ATUL PATEL
ARCHITECTS

Studio #1209, The Landmark, Plot no. 26A, Sector-7, Kharghar, navi Mumbai - 410210
E : info@atulpatelarchitects.com T : 022 - 27746641 - 42

PLOT NO. -14, SECTOR-36, KAMOTHE



7th FLOOR PLAN

PLOT NO. -14, SECTOR-36, KAMOTHE

DEVELOPERS

DESIGN BY	ATUL
DRAWN BY	MTN
CHECK BY	SMR
APPR. BY	ATUL

18.03.17



ATUL PATEL
ARCHITECTS

Studio #1208, The Landmark, Plot no. 26A, Sector-7, Kharghar, navi Mumbai - 410218
E : info@atulpatelarchitects.com T : 022 - 27746641 - 42



9th FLOOR PLAN

DEVELOPERS

DESIGN BY	ATUL
DRAWN BY	MTN
CHECK BY	SMR
APPR. BY	ATUL


18.03.17



ATUL PATEL
ARCHITECTS

Studio #1208, The Landmark, Plot no. 26A, Sector-7, Kharghar, navi Mumbai - 410218
E : info@atulpatelarchitects.com T : 022 - 27746641 - 42


PLOT NO. -14, SECTOR-36, KAMOTHE

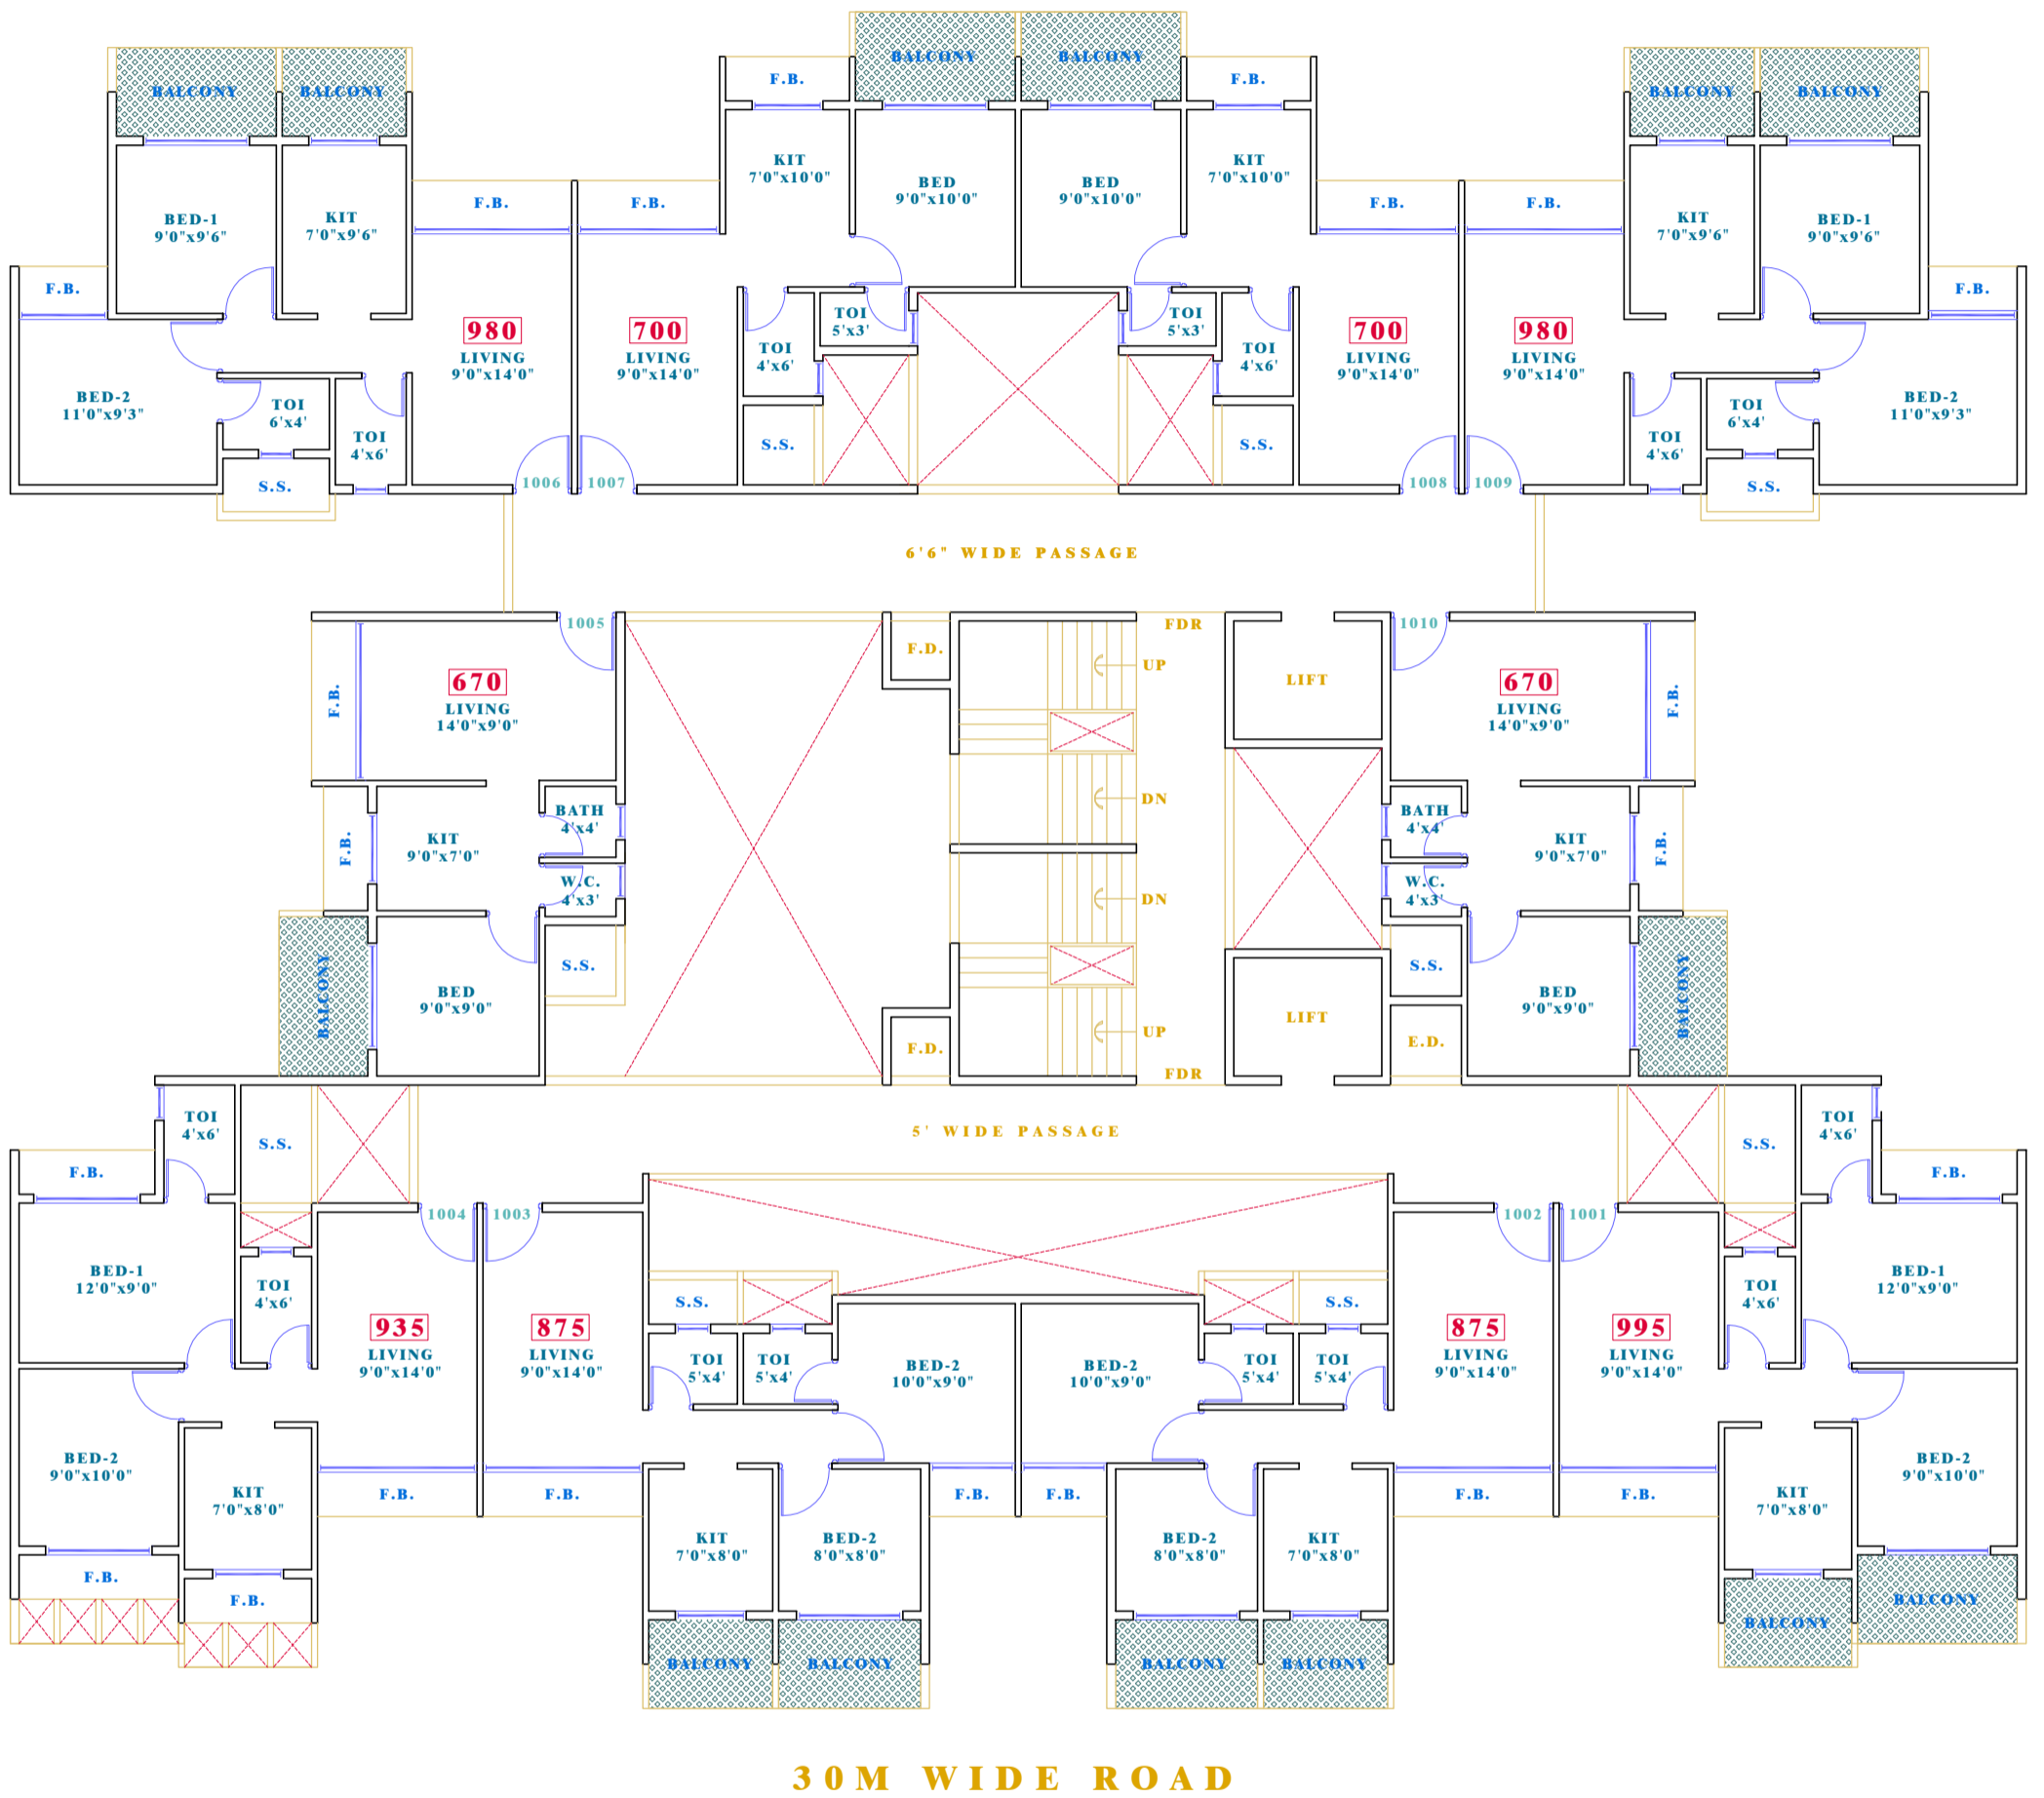

10th FLOOR PLAN

DEVELOPERS

DESIGN BY	ATUL
DRAWN BY	MTN
CHECK BY	SMR
APPR. BY	ATUL

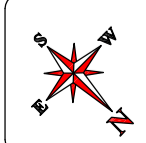

ATUL PATEL

ARCHITECTS

Studio #1209, The Landmark, Plot no. 26A, Sector-7, Kharghar, navi Mumbai - 410210
E : info@atulpatelarchitects.com T : 022 - 27746641 - 42

PLOT NO. -14, SECTOR-36, KAMOTHE

18.03.17




11th FLOOR PLAN

PLOT NO. -14, SECTOR-36, KAMOTHE

DEVELOPERS


DESIGN BY	ATUL
DRAWN BY	MTN
CHECK BY	SMR
APPR. BY	ATUL

18.03.17

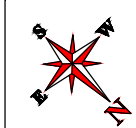

ATUL PATEL
ARCHITECTS

Studio #1209, The Landmark, Plot no. 26A, Sector-7, Kharghar, near Mumbai - 410210
E : info@atulpatelarchitects.com T : 022 - 27746641 - 42

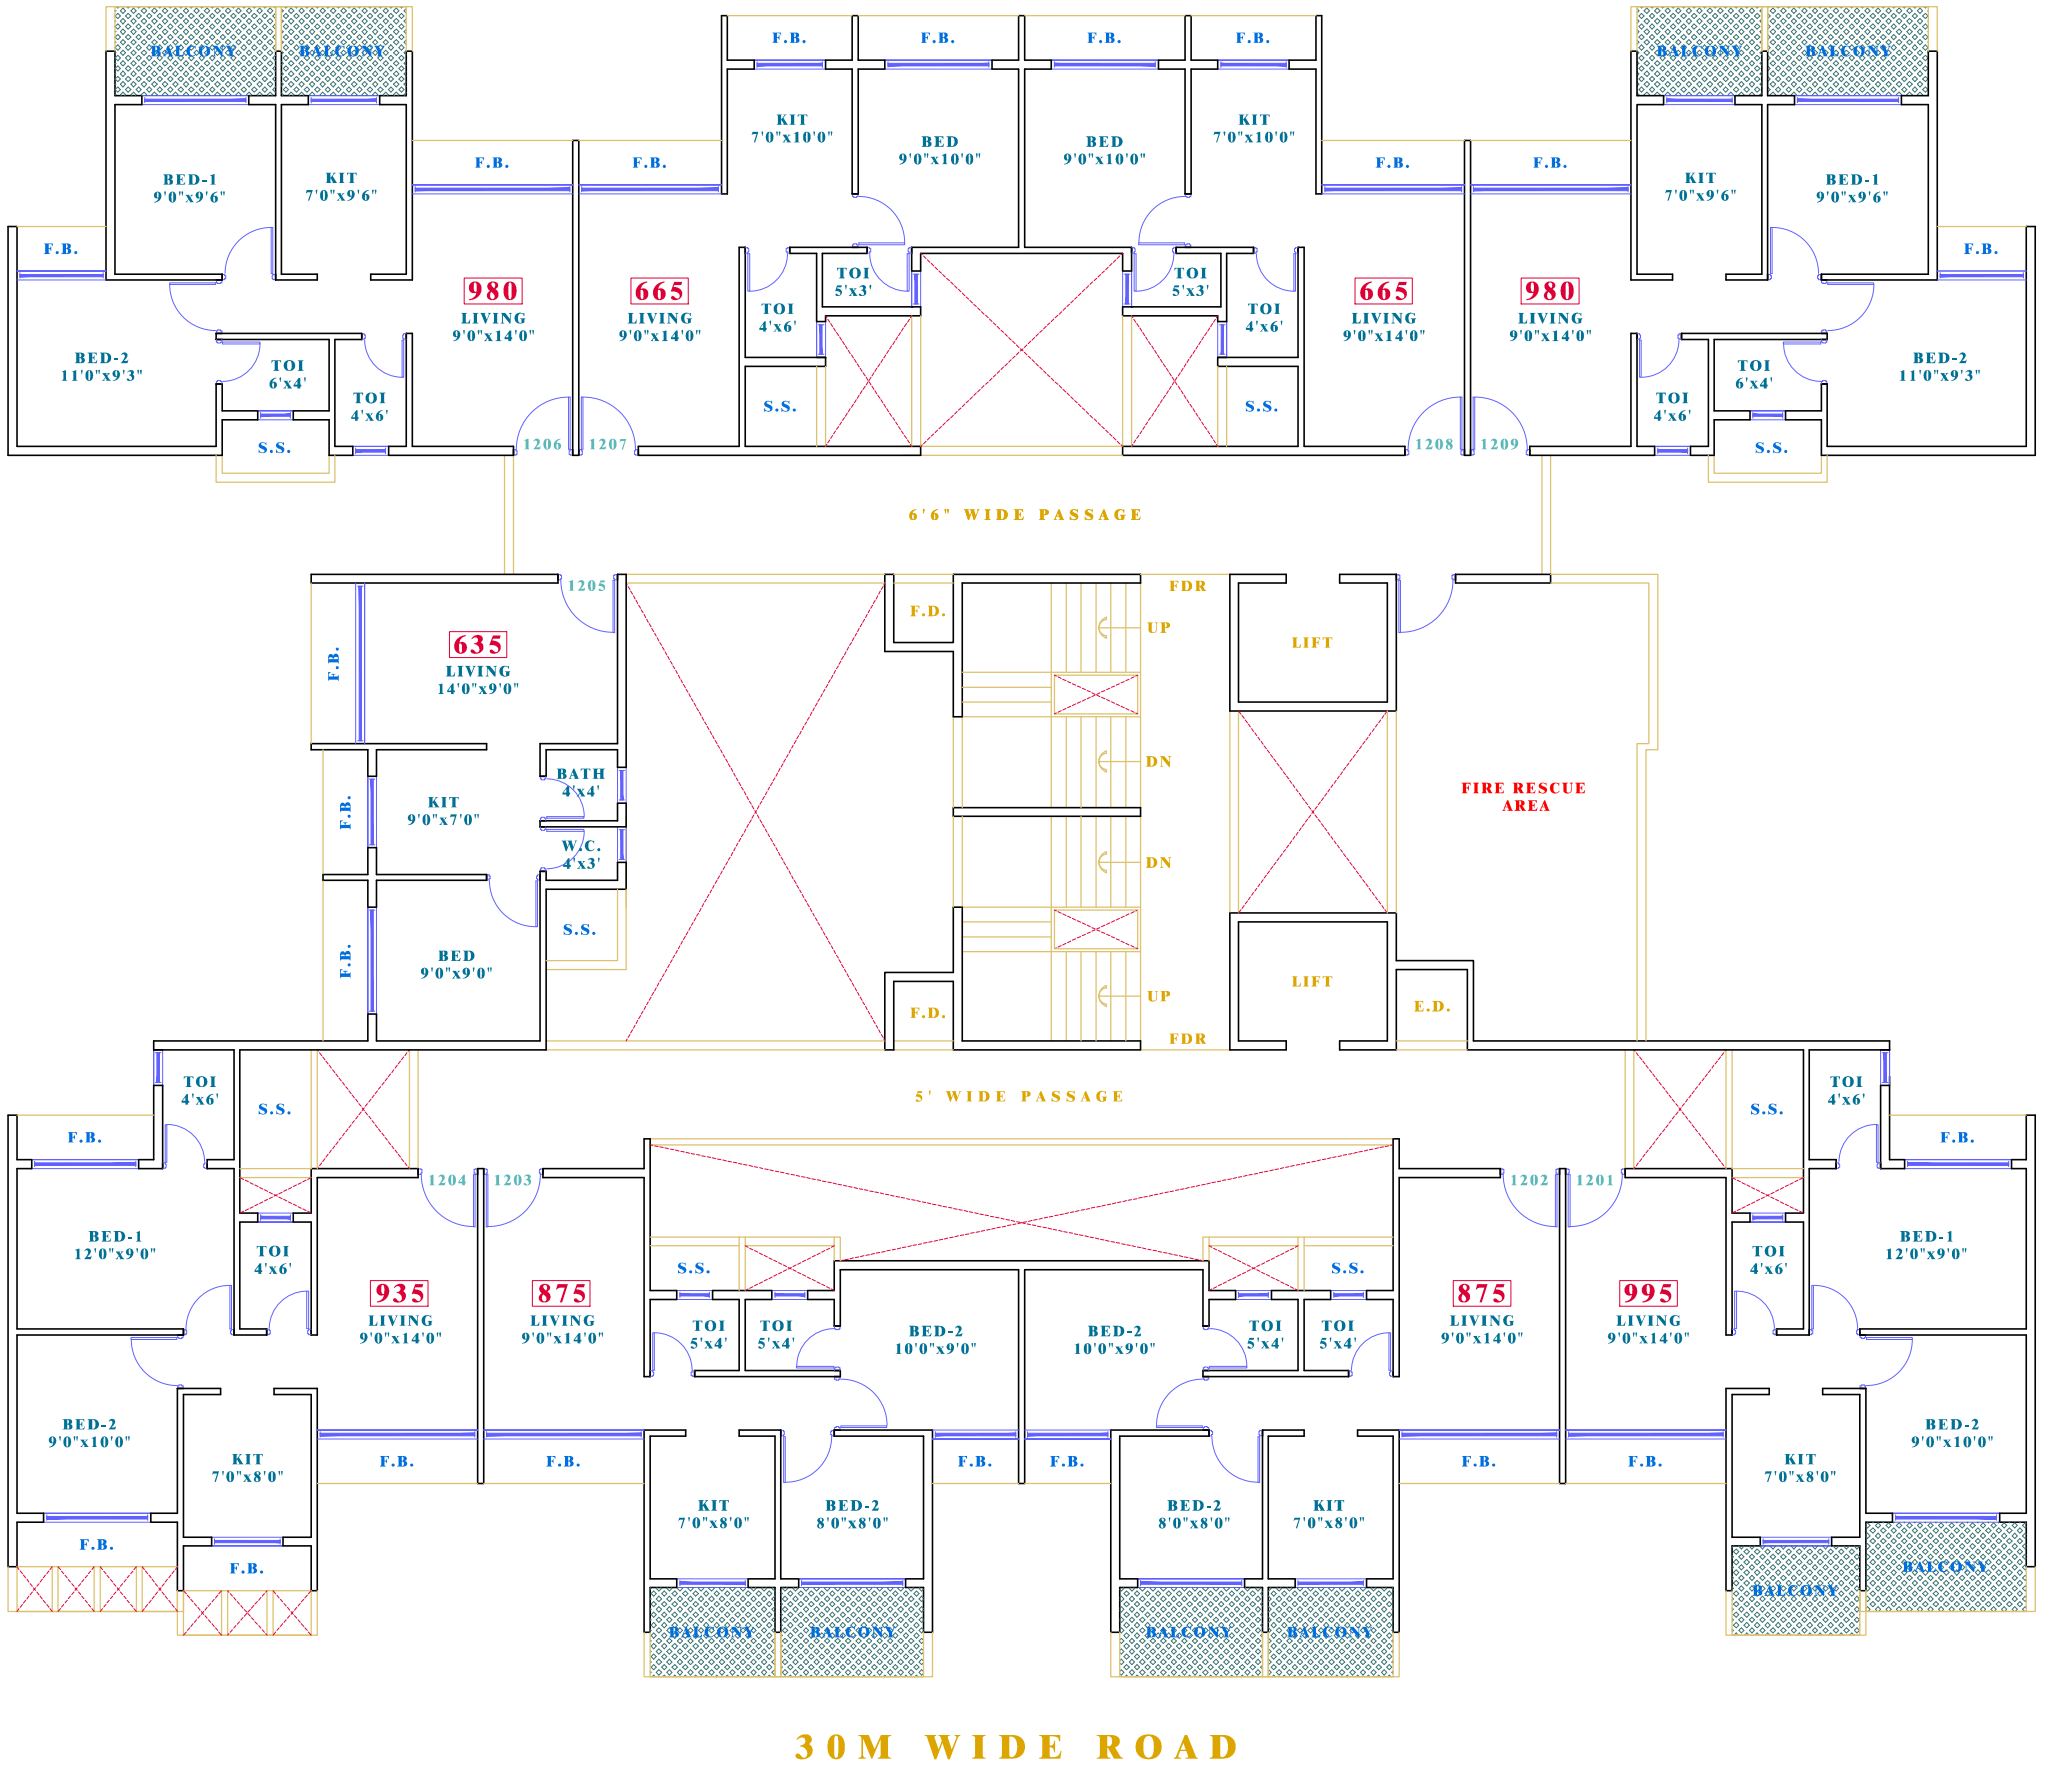


12th FLOOR PLAN

DEVELOPERS

DESIGN BY	ATUL
DRAWN BY	MTN
CHECK BY	SMR
APPR. BY	ATUL

18.03.17

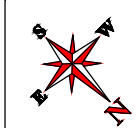

ATUL PATEL
ARCHITECTS

Studio #1208, The Landmark, Plot no. 26A, Sector-7, Kharghar, navi Mumbai - 410218
E : info@atulpatelarchitects.com T : 022 - 27746641 - 42

PLOT NO. -14, SECTOR-36, KAMOTHE



13th FLOOR PLAN

DEVELOPERS

DESIGN BY	ATUL
DRAWN BY	MTN
CHECK BY	SMR
APPR. BY	ATUL

18.03.17



ATUL PATEL
ARCHITECTS

Studio #1308, The Landmark, Plot no. 26A, Sector-7, Kharghar, navi Mumbai - 410218
E : info@atulpatelarchitects.com T : 022 - 27746641 - 42

PLOT NO. -14, SECTOR-36, KAMOTHE



14th FLOOR PLAN

DEVELOPERS

DESIGN BY	ATUL
DRAWN BY	MTN
CHECK BY	SMR
APPR. BY	ATUL

18.03.17



ATUL PATEL
ARCHITECTS

Studio #1208, The Landmark, Plot no. 26A, Sector-7, Kharghar, navi Mumbai - 410210
E : info@atulpatelarchitects.com T : 022 - 27746641 - 42

PLOT NO. -14, SECTOR-36, KAMOTHE