




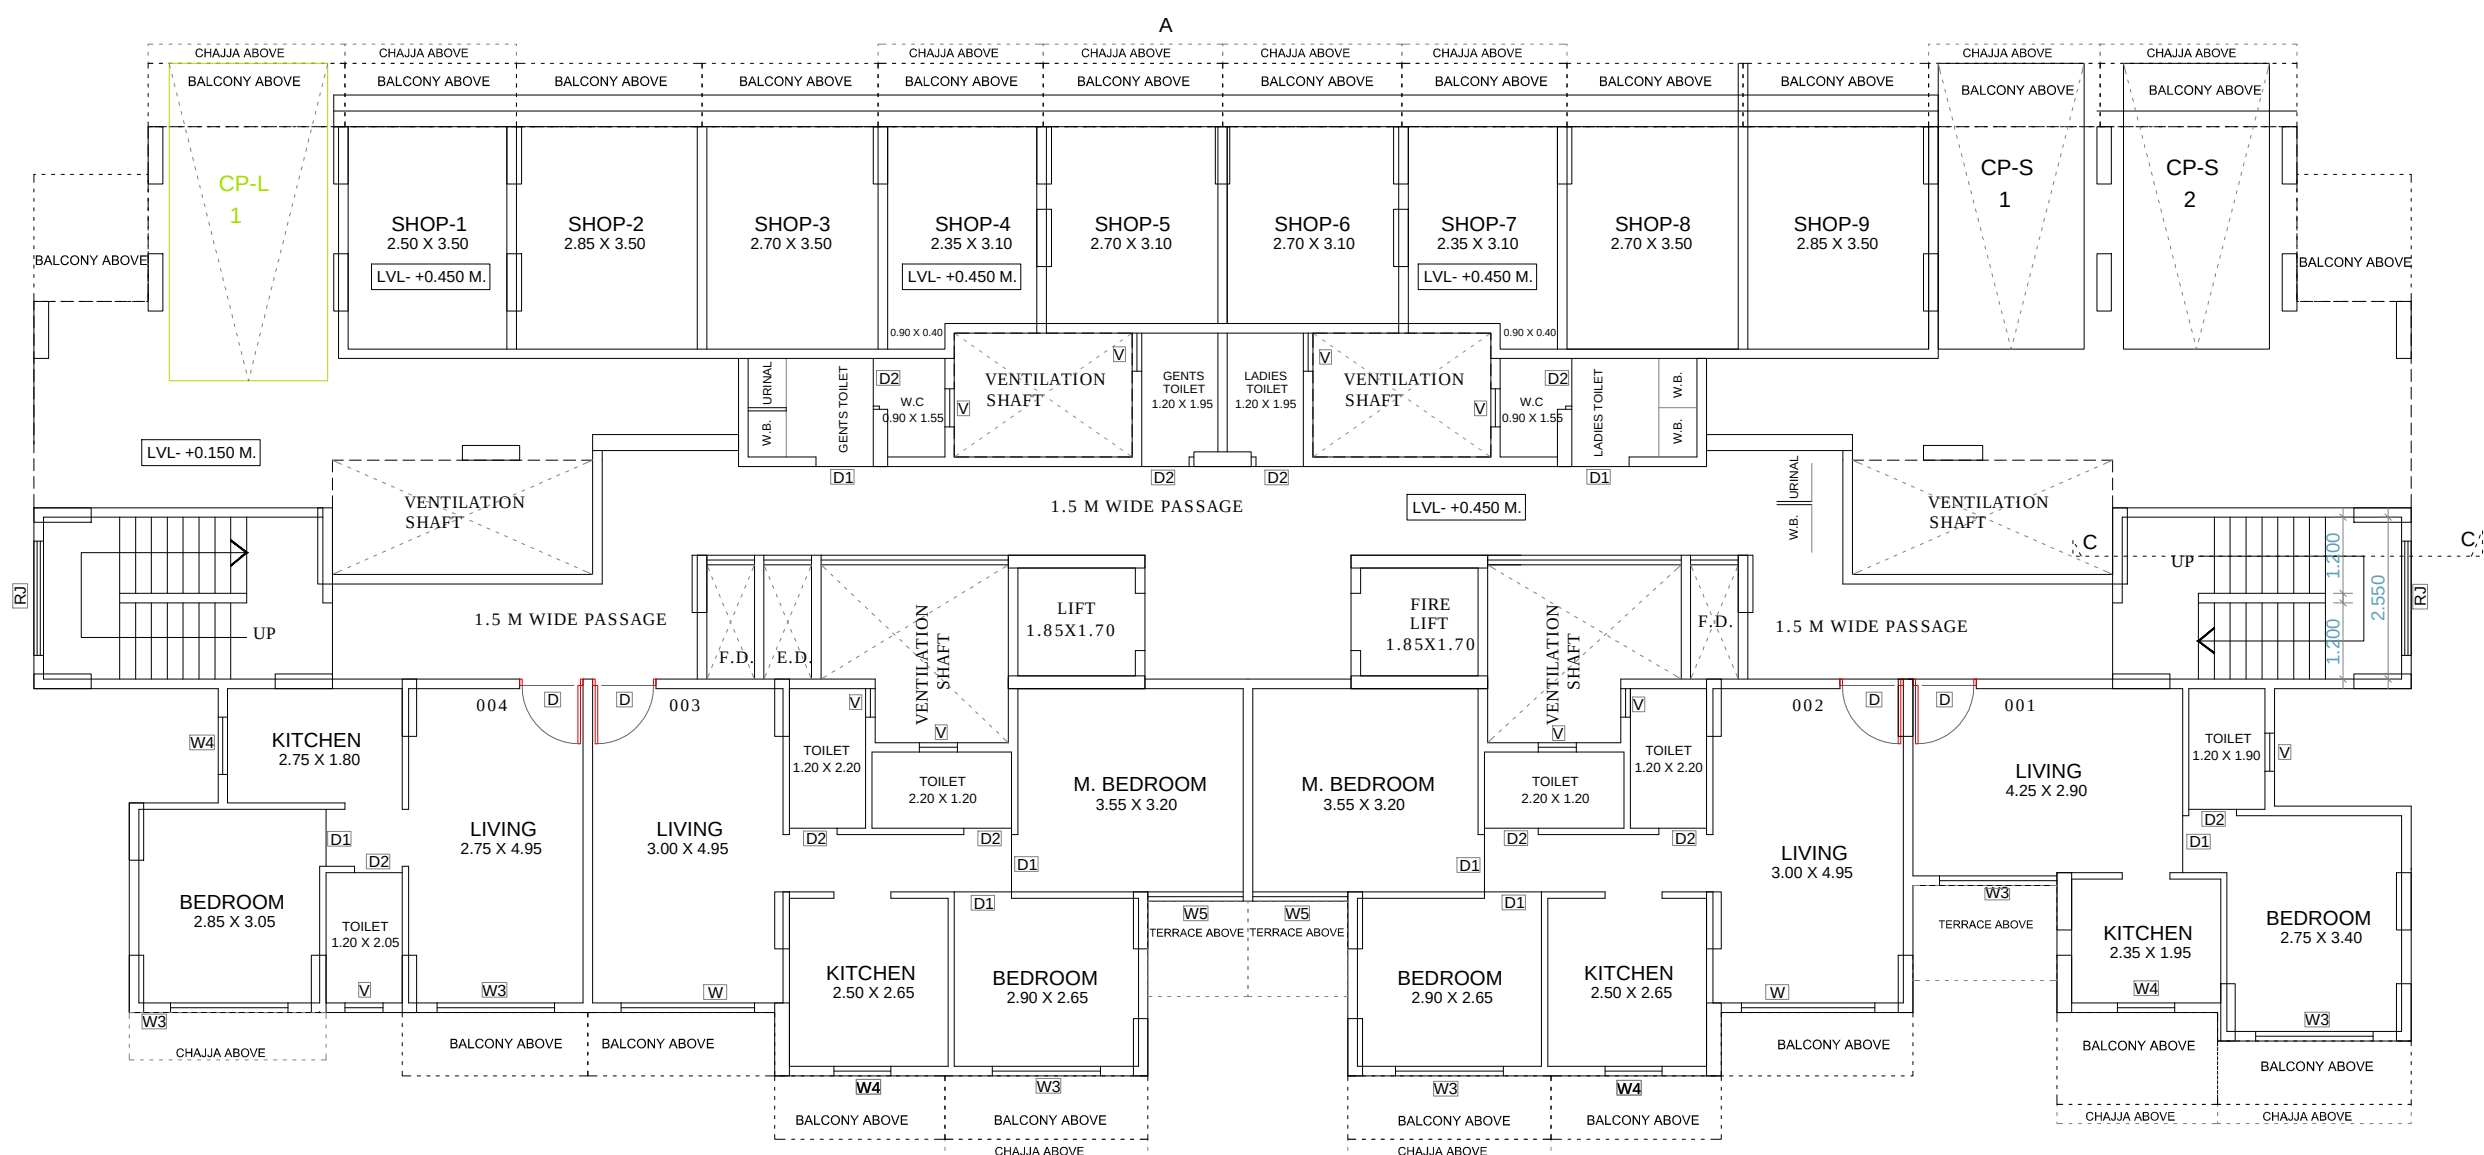

GROUND FLOOR PLAN (BUILDING - A1)

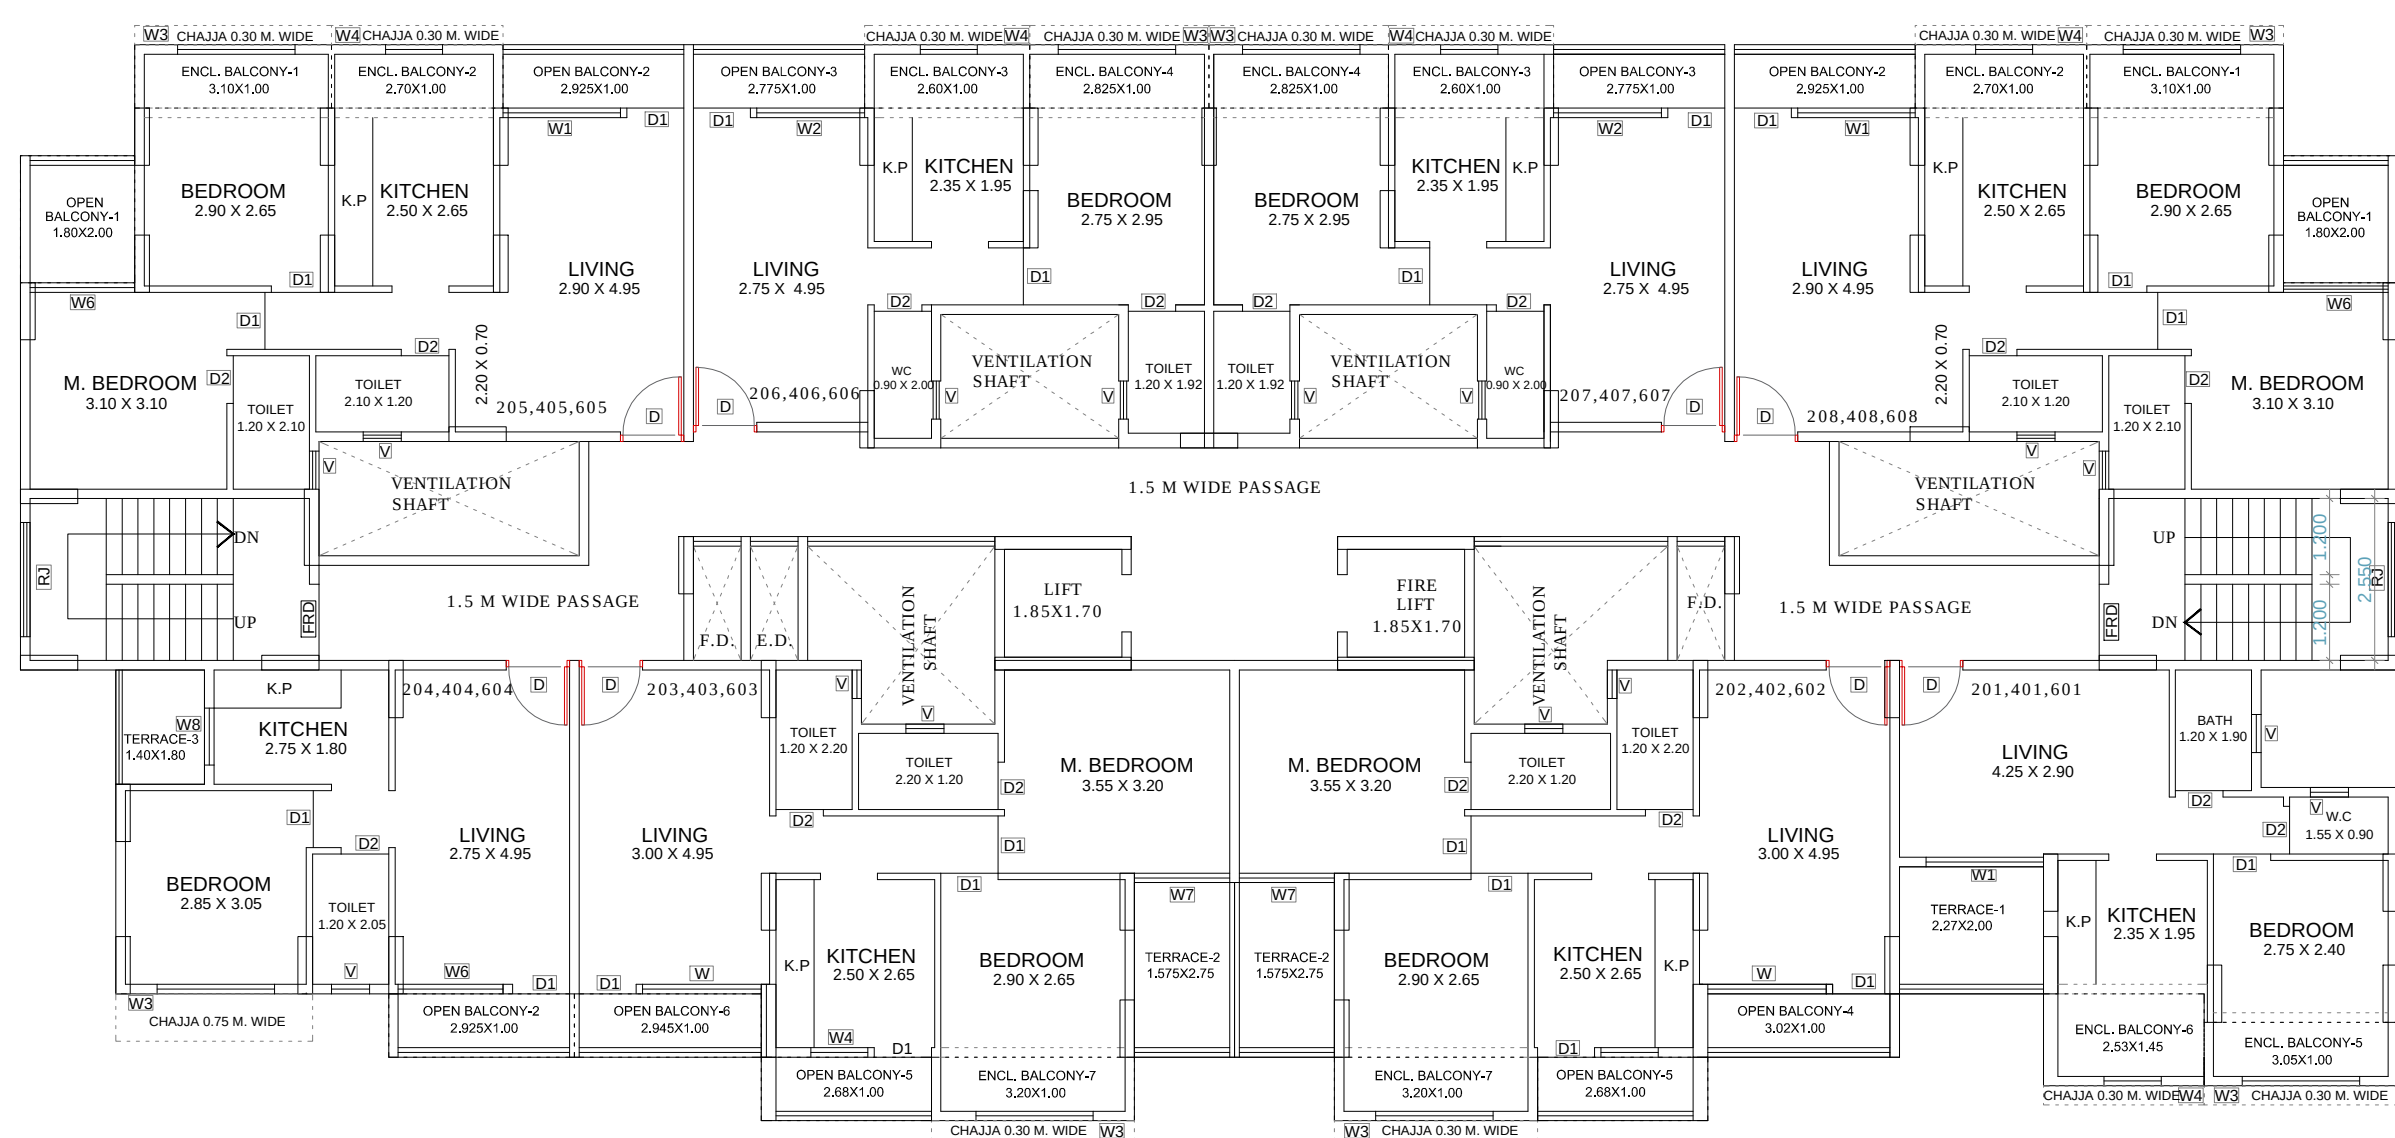

TYPICAL 2ND, 4TH & 6TH FLOOR PLAN (BUILDING - A1)

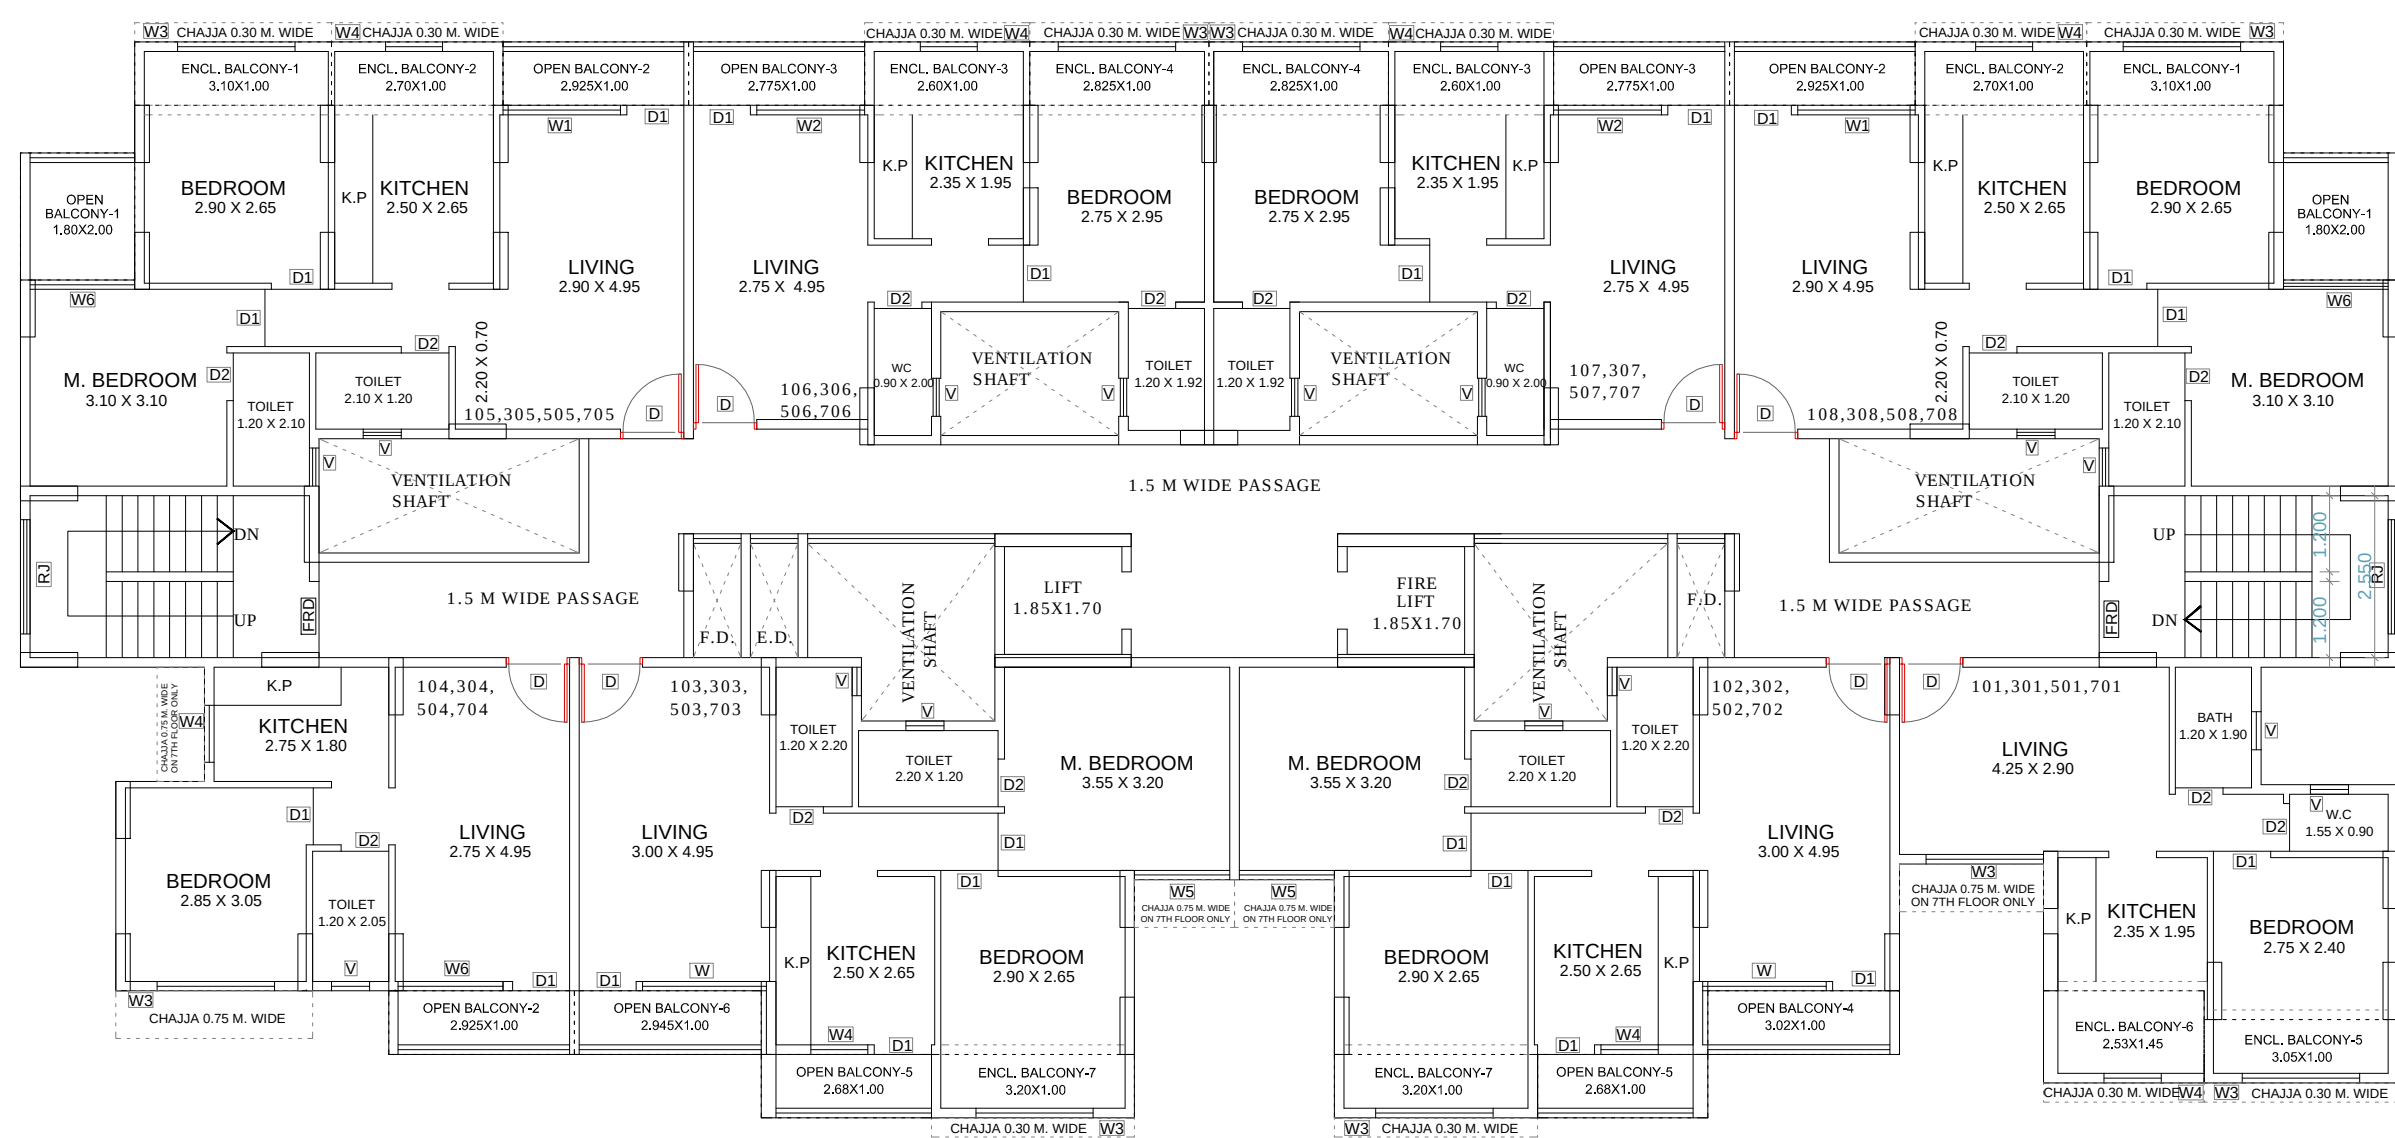


TYPICAL 1ST, 3RD, 5TH & 7TH FLOOR PLAN (BUILDING - A1)

PLANS - WING A1


CLIENT:
TODAY GLOBAL DEVELOPERS

PROJECT:
AAMOD - RESIDENTIAL AT NANDGAON




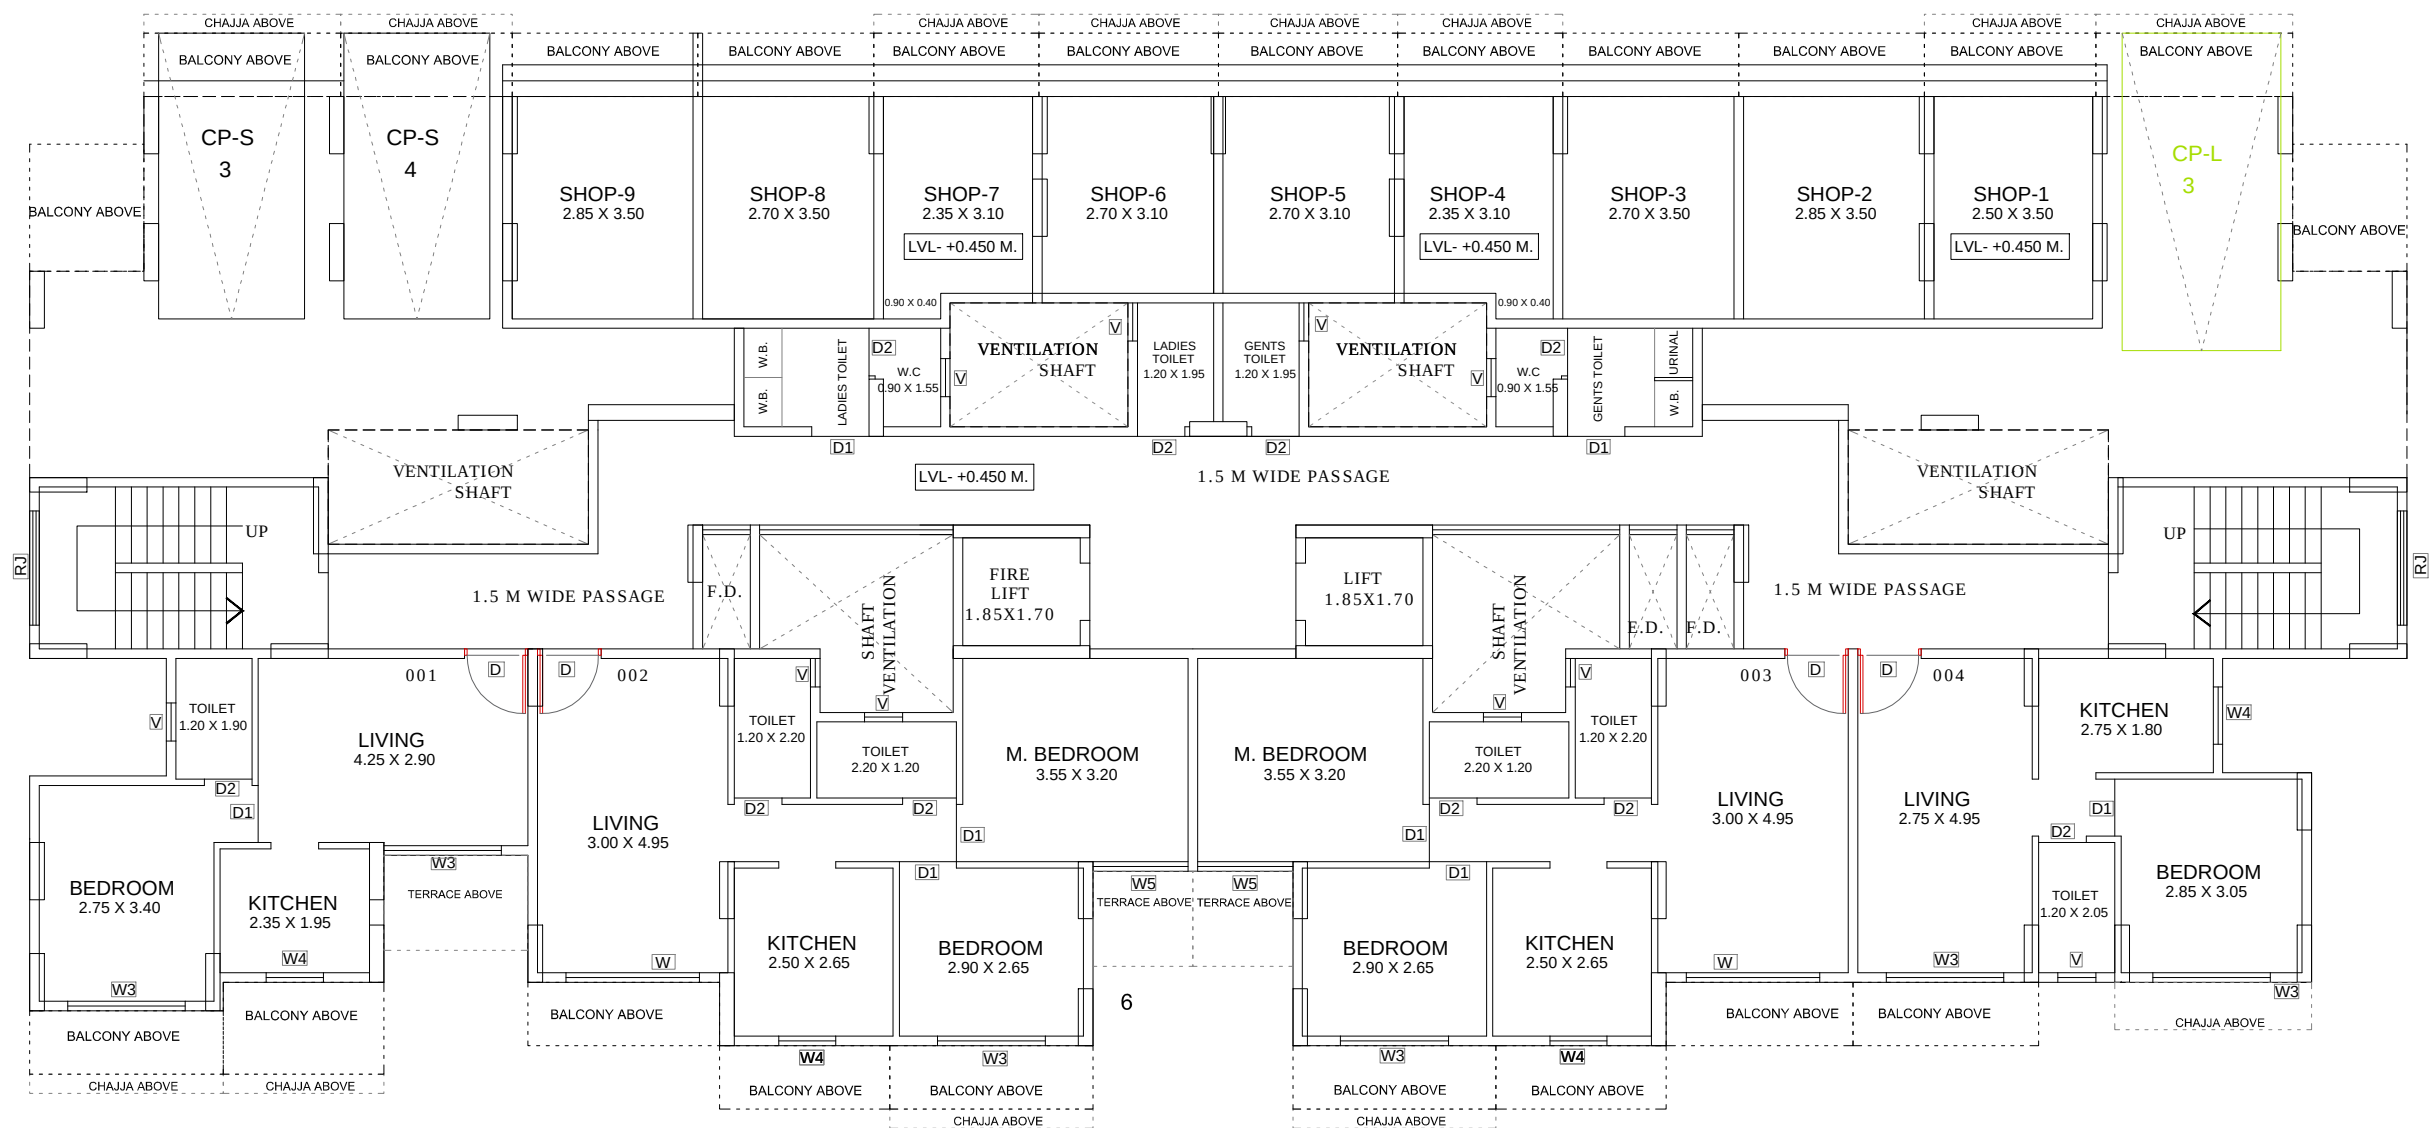

GROUND FLOOR PLAN (BUILDING - A2)

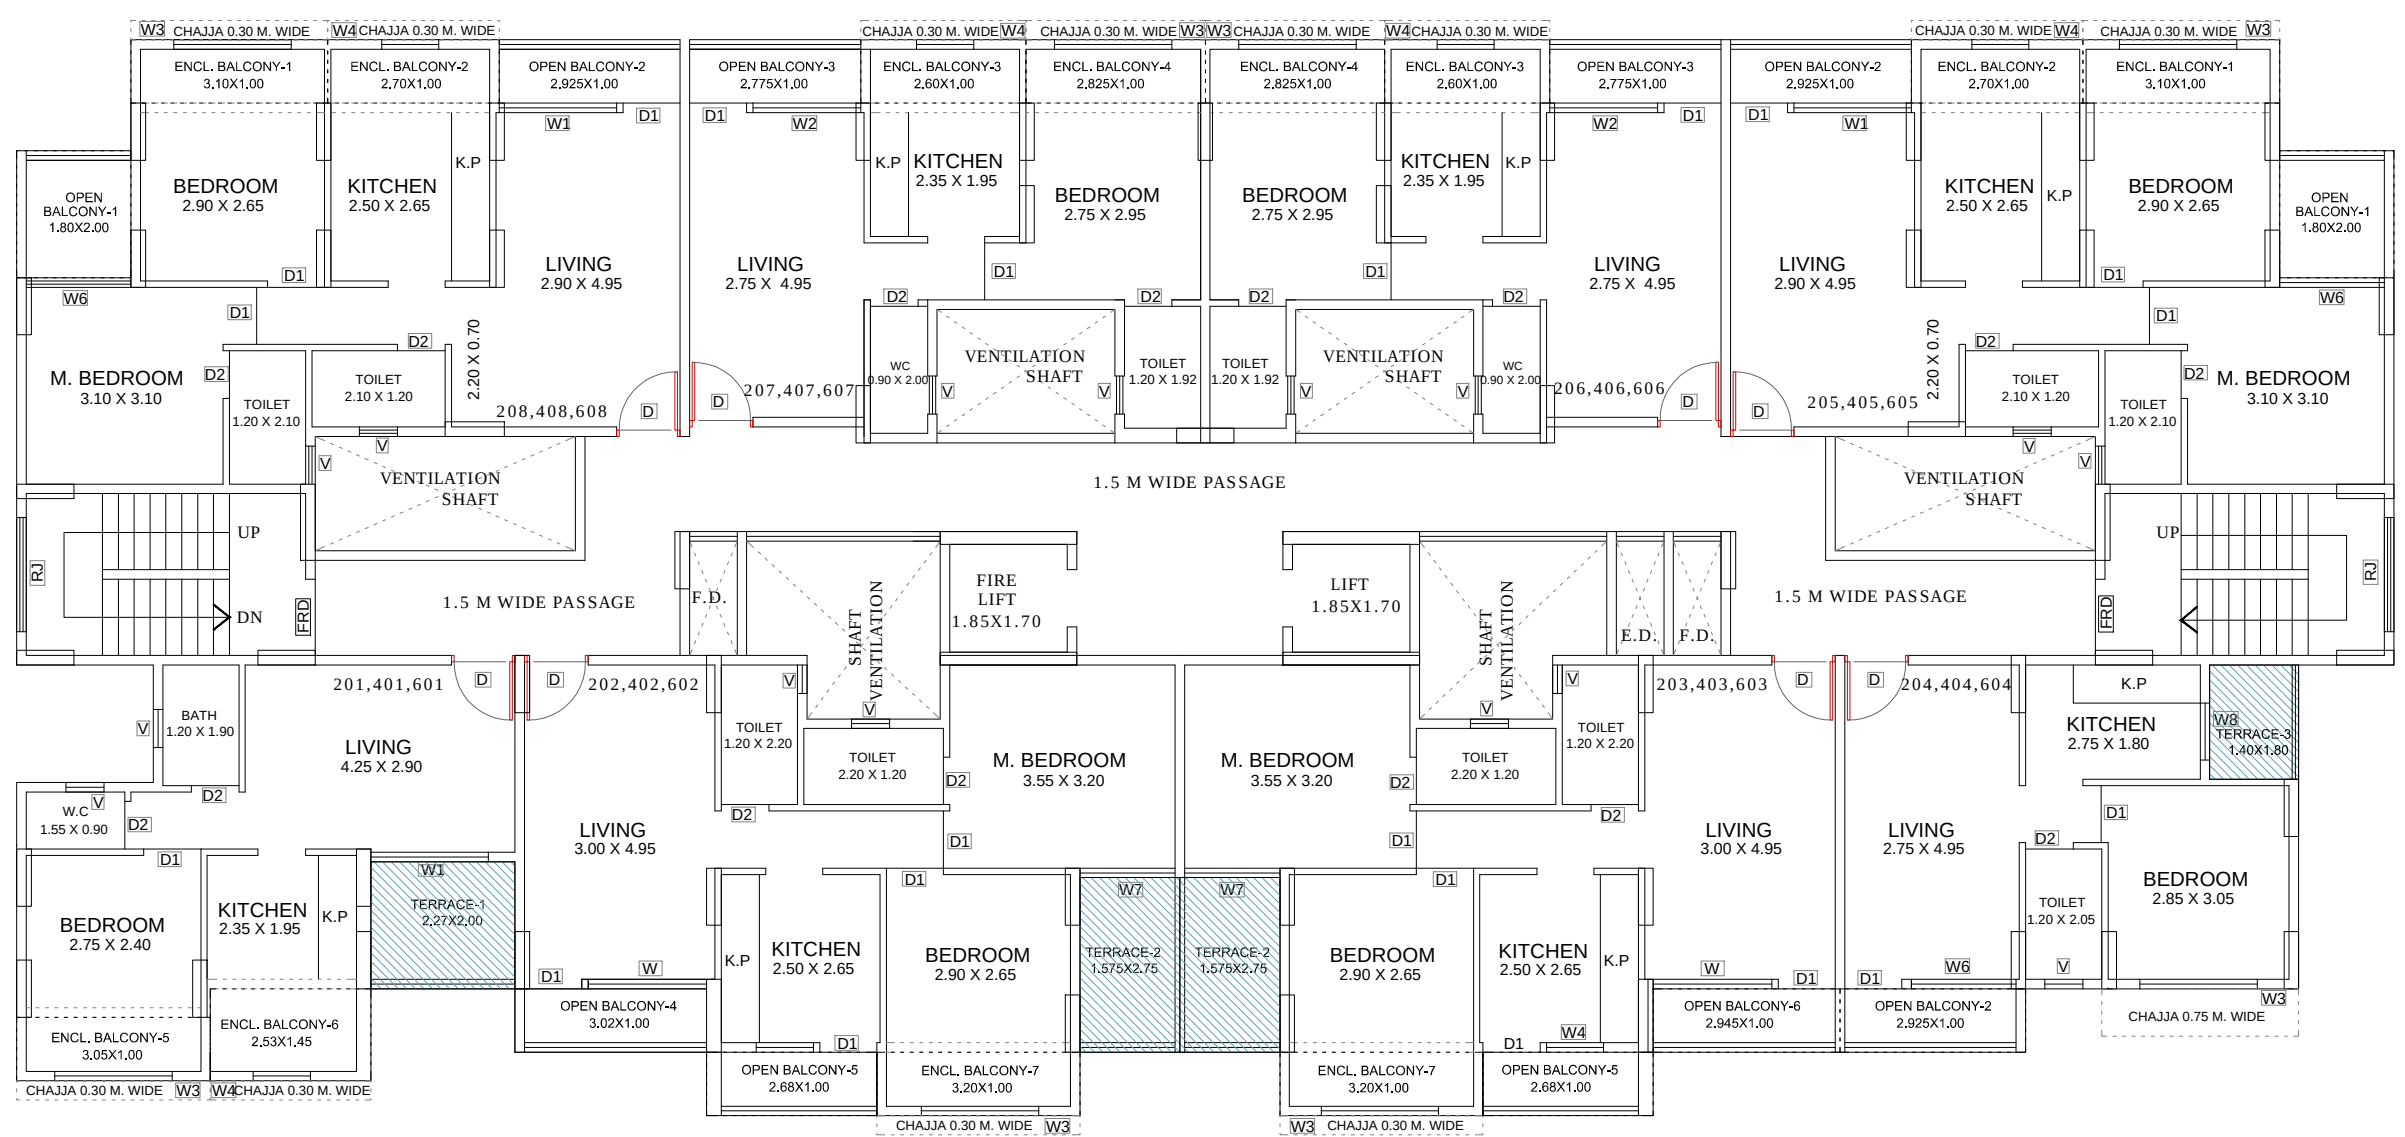

TYPICAL 2ND, 4TH & 6TH FLOOR PLAN (BUILDING - A2)

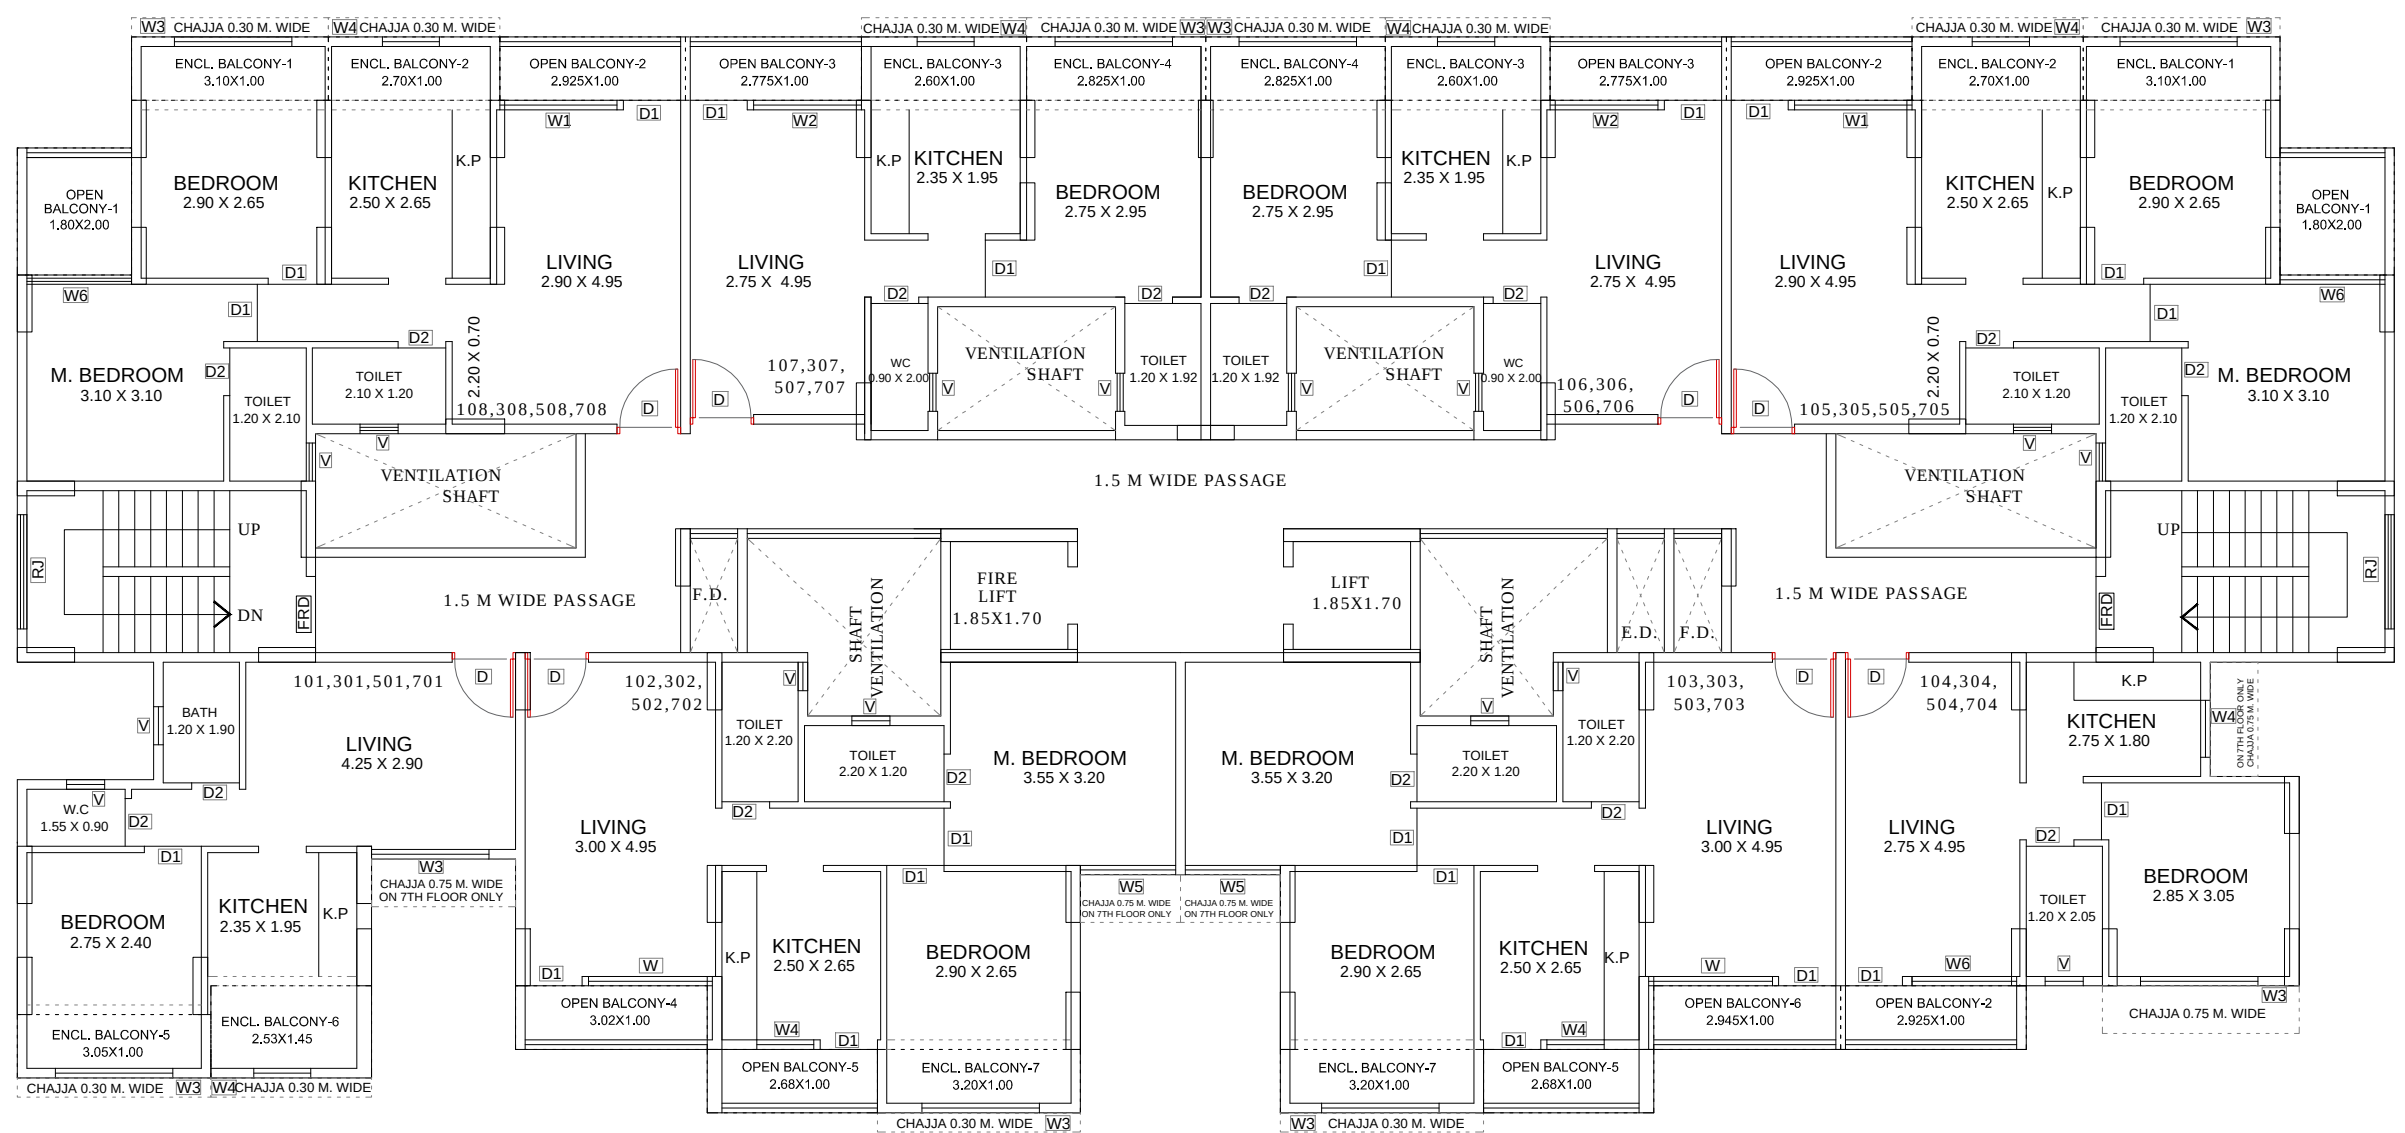


TYPICAL 1ST, 3RD, 5TH & 7TH FLOOR PLAN (BUILDING - A2)

PLANS - WING A2


CLIENT:
TODAY GLOBAL DEVELOPERS

PROJECT:
AAMOD - RESIDENTIAL AT NANDGAON




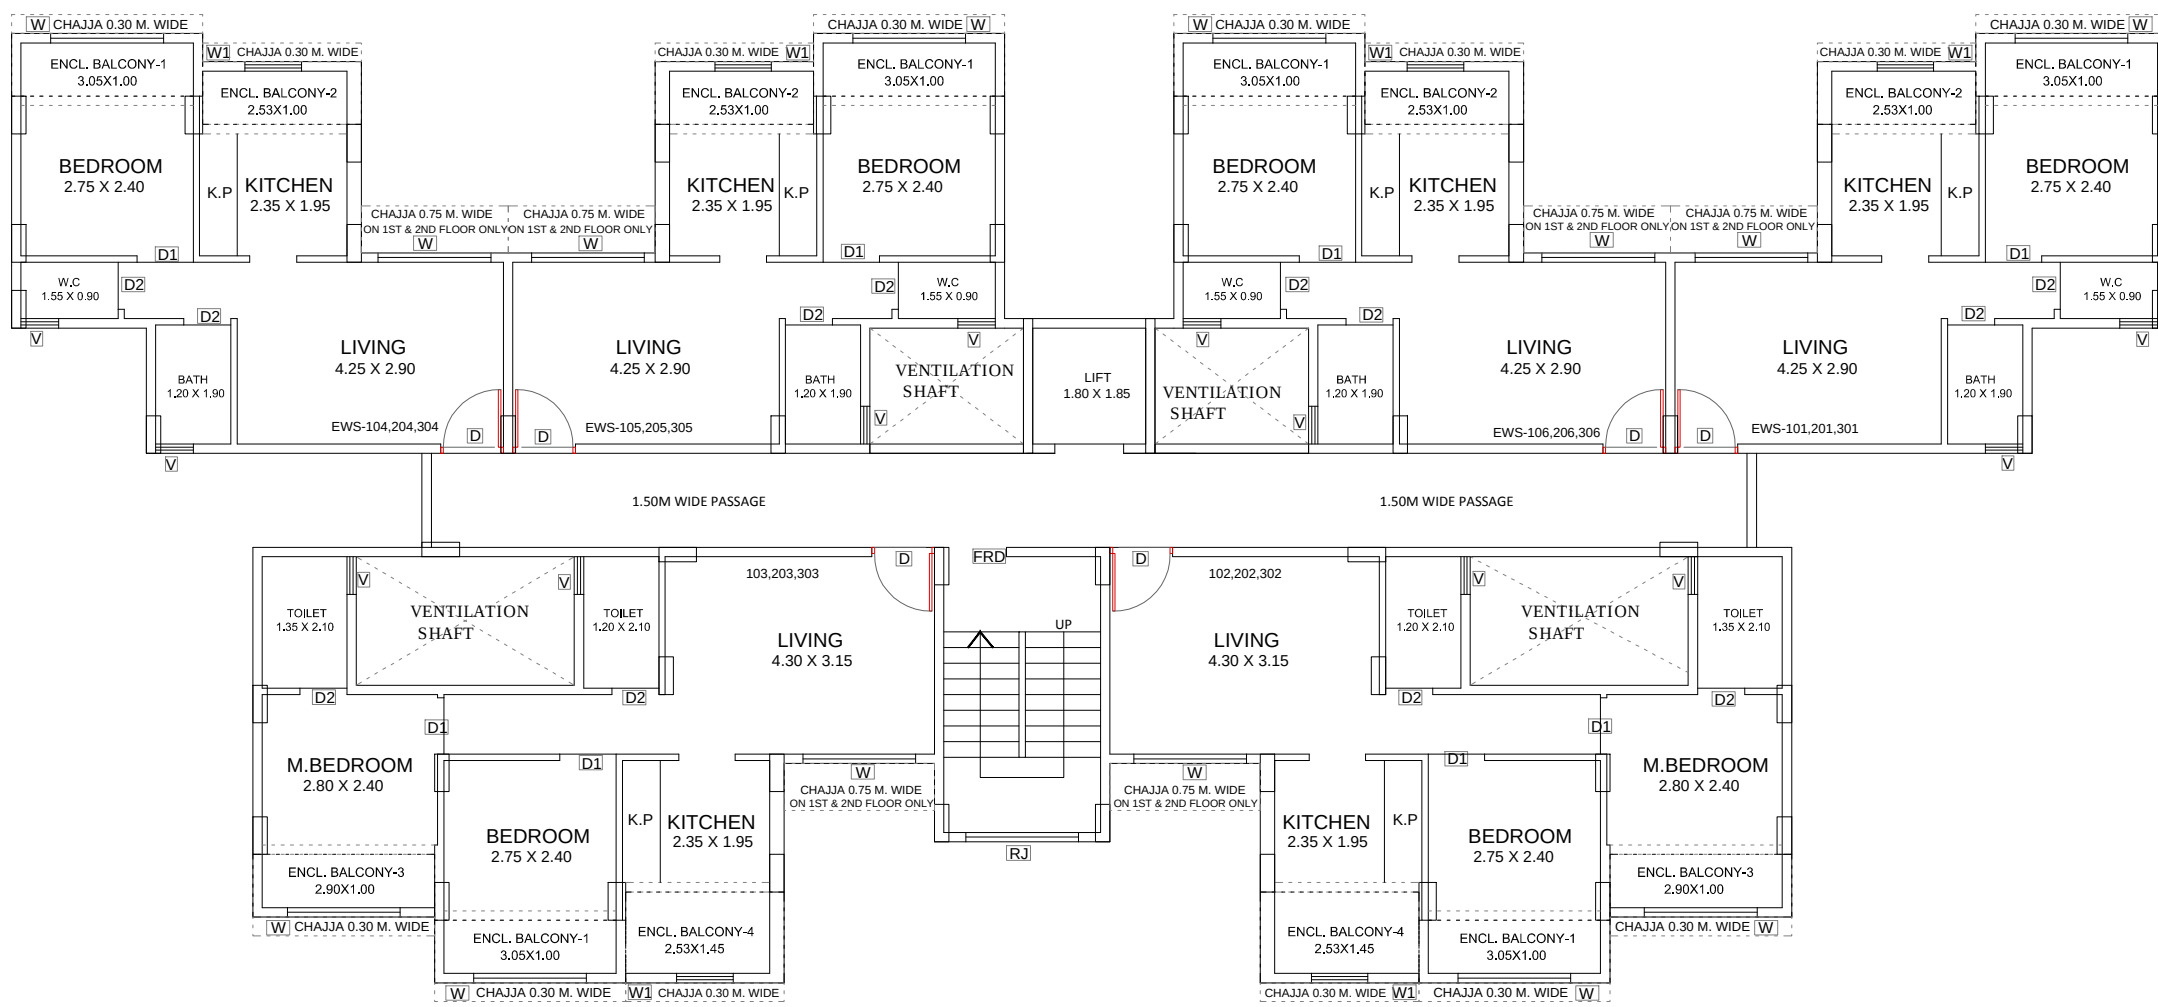

TYPICAL 1ST TO 3RD FLOOR PLAN (BUILDING - B)

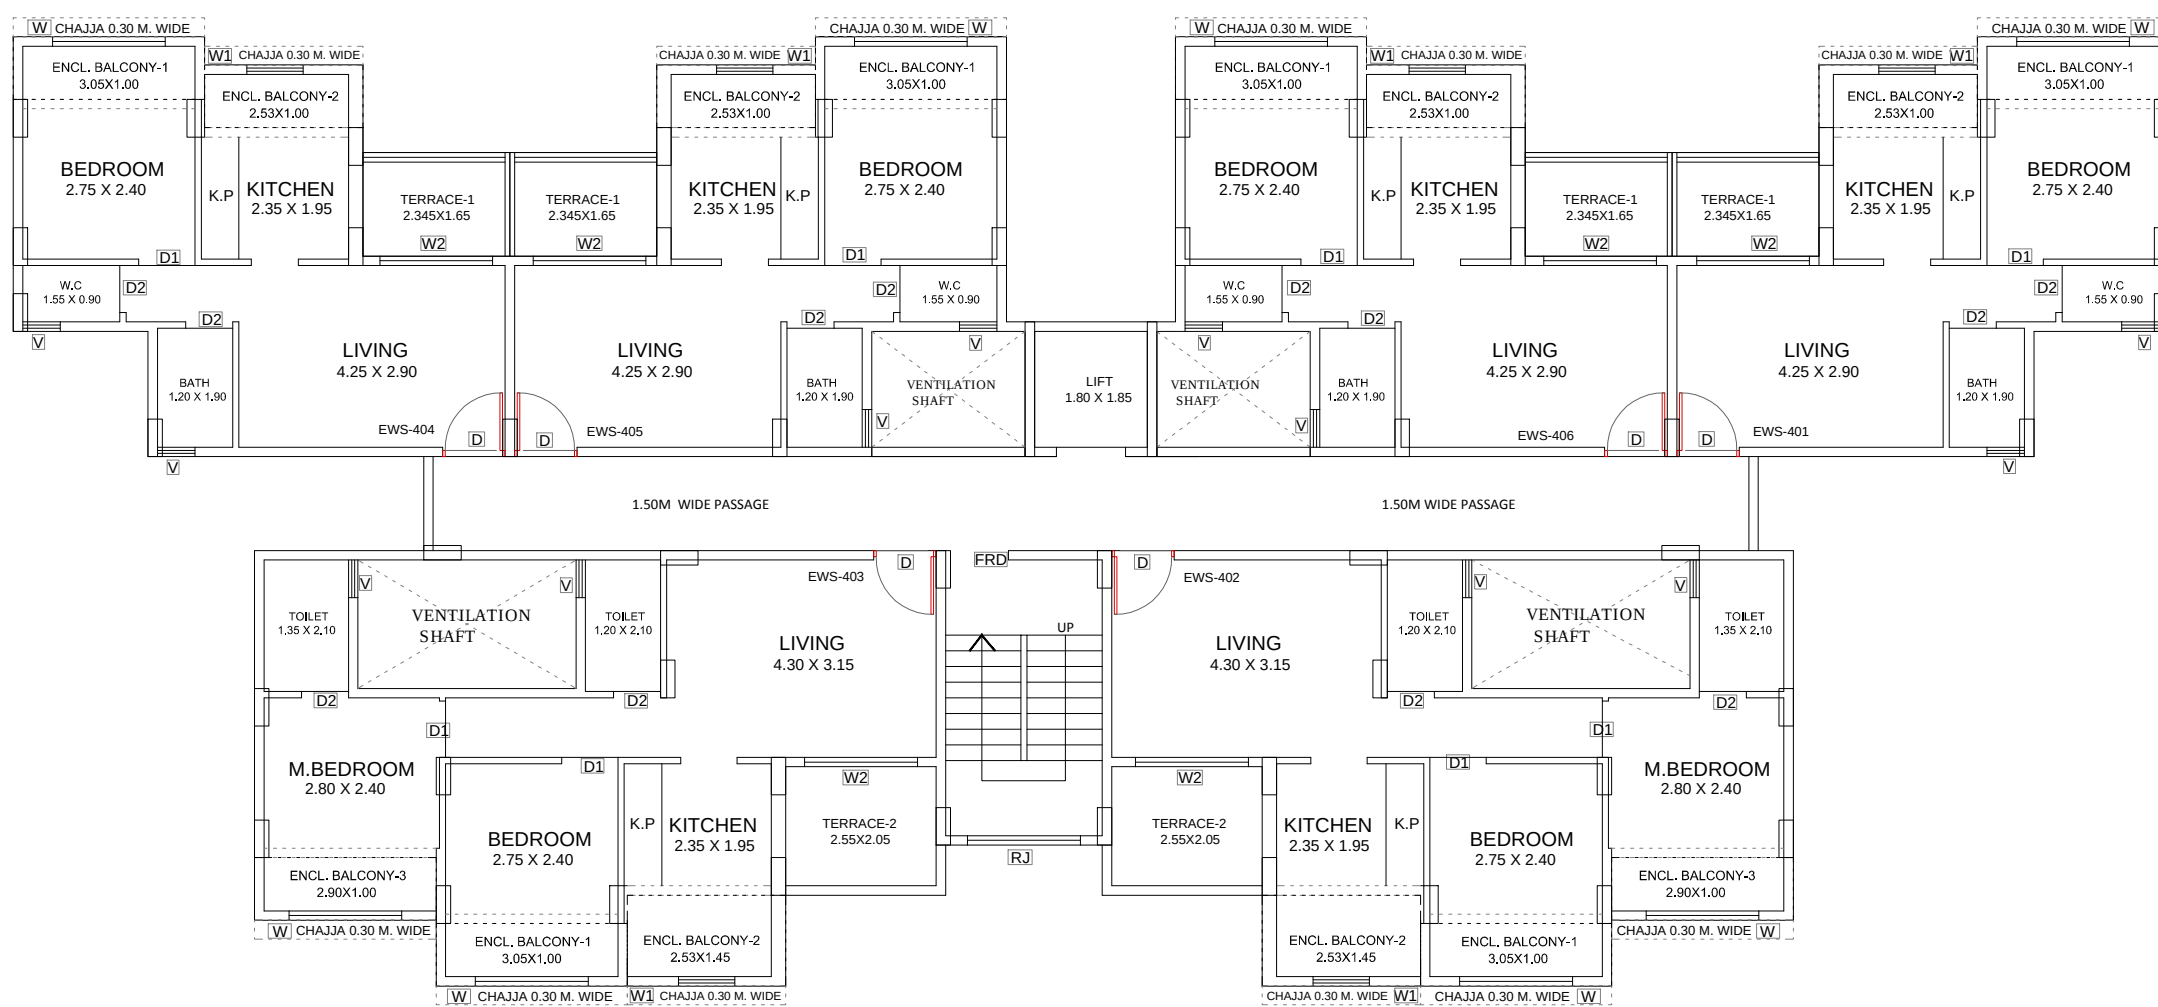

4TH FLOOR PLAN EWS (BUILDING - B)

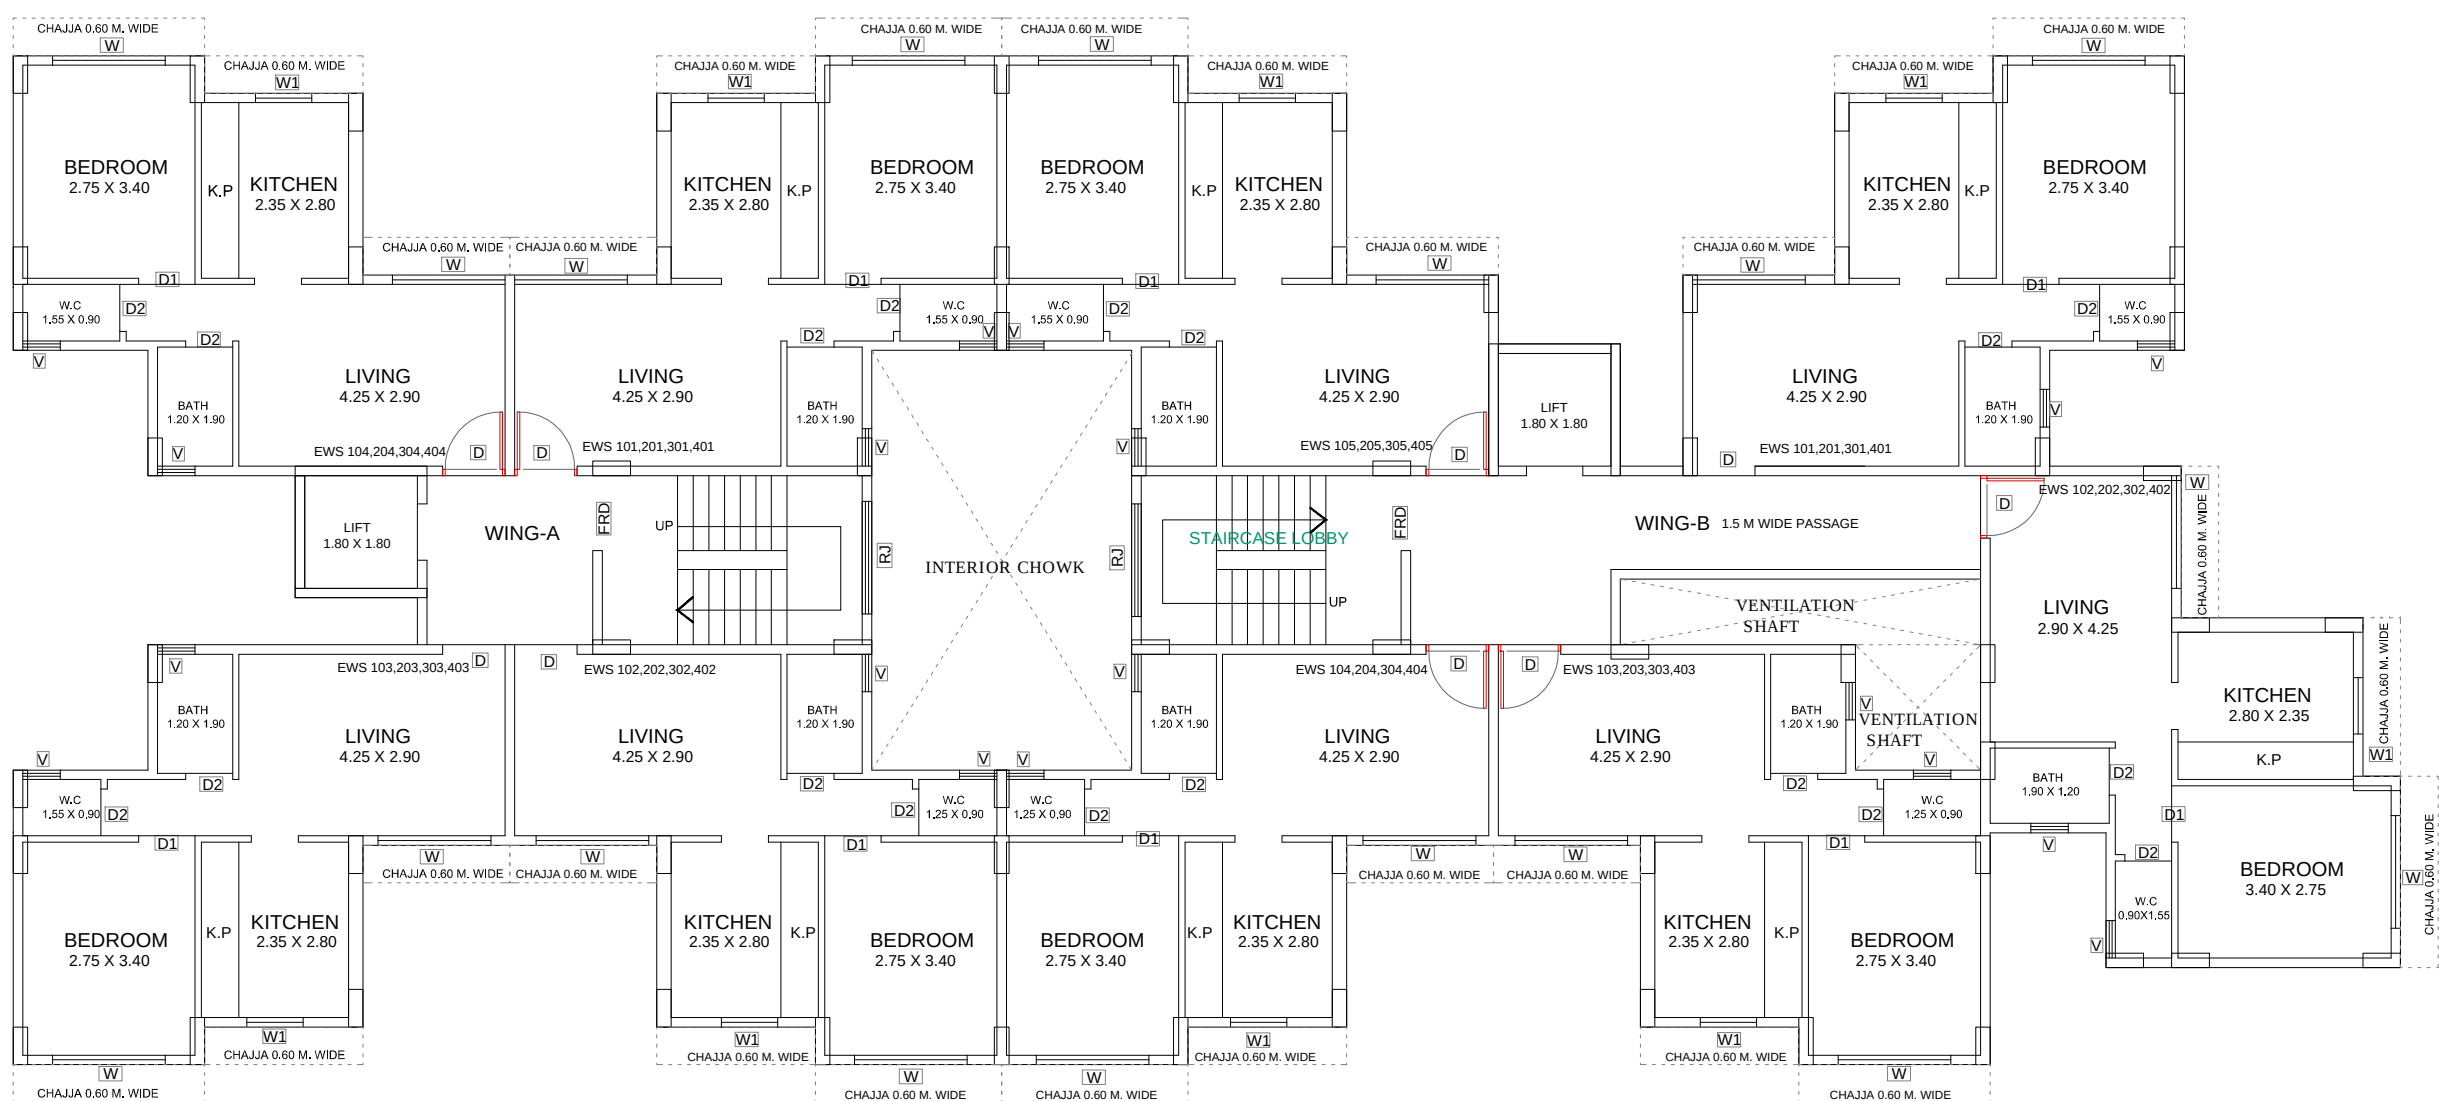



TYPICAL 1ST TO 4TH FLOOR PLAN EWS (BUILDING - D)

PLANS - WING B AND WING D

CLIENT:
TODAY GLOBAL DEVELOPERS

PROJECT:
AAMOD - RESIDENTIAL AT NANDGAON



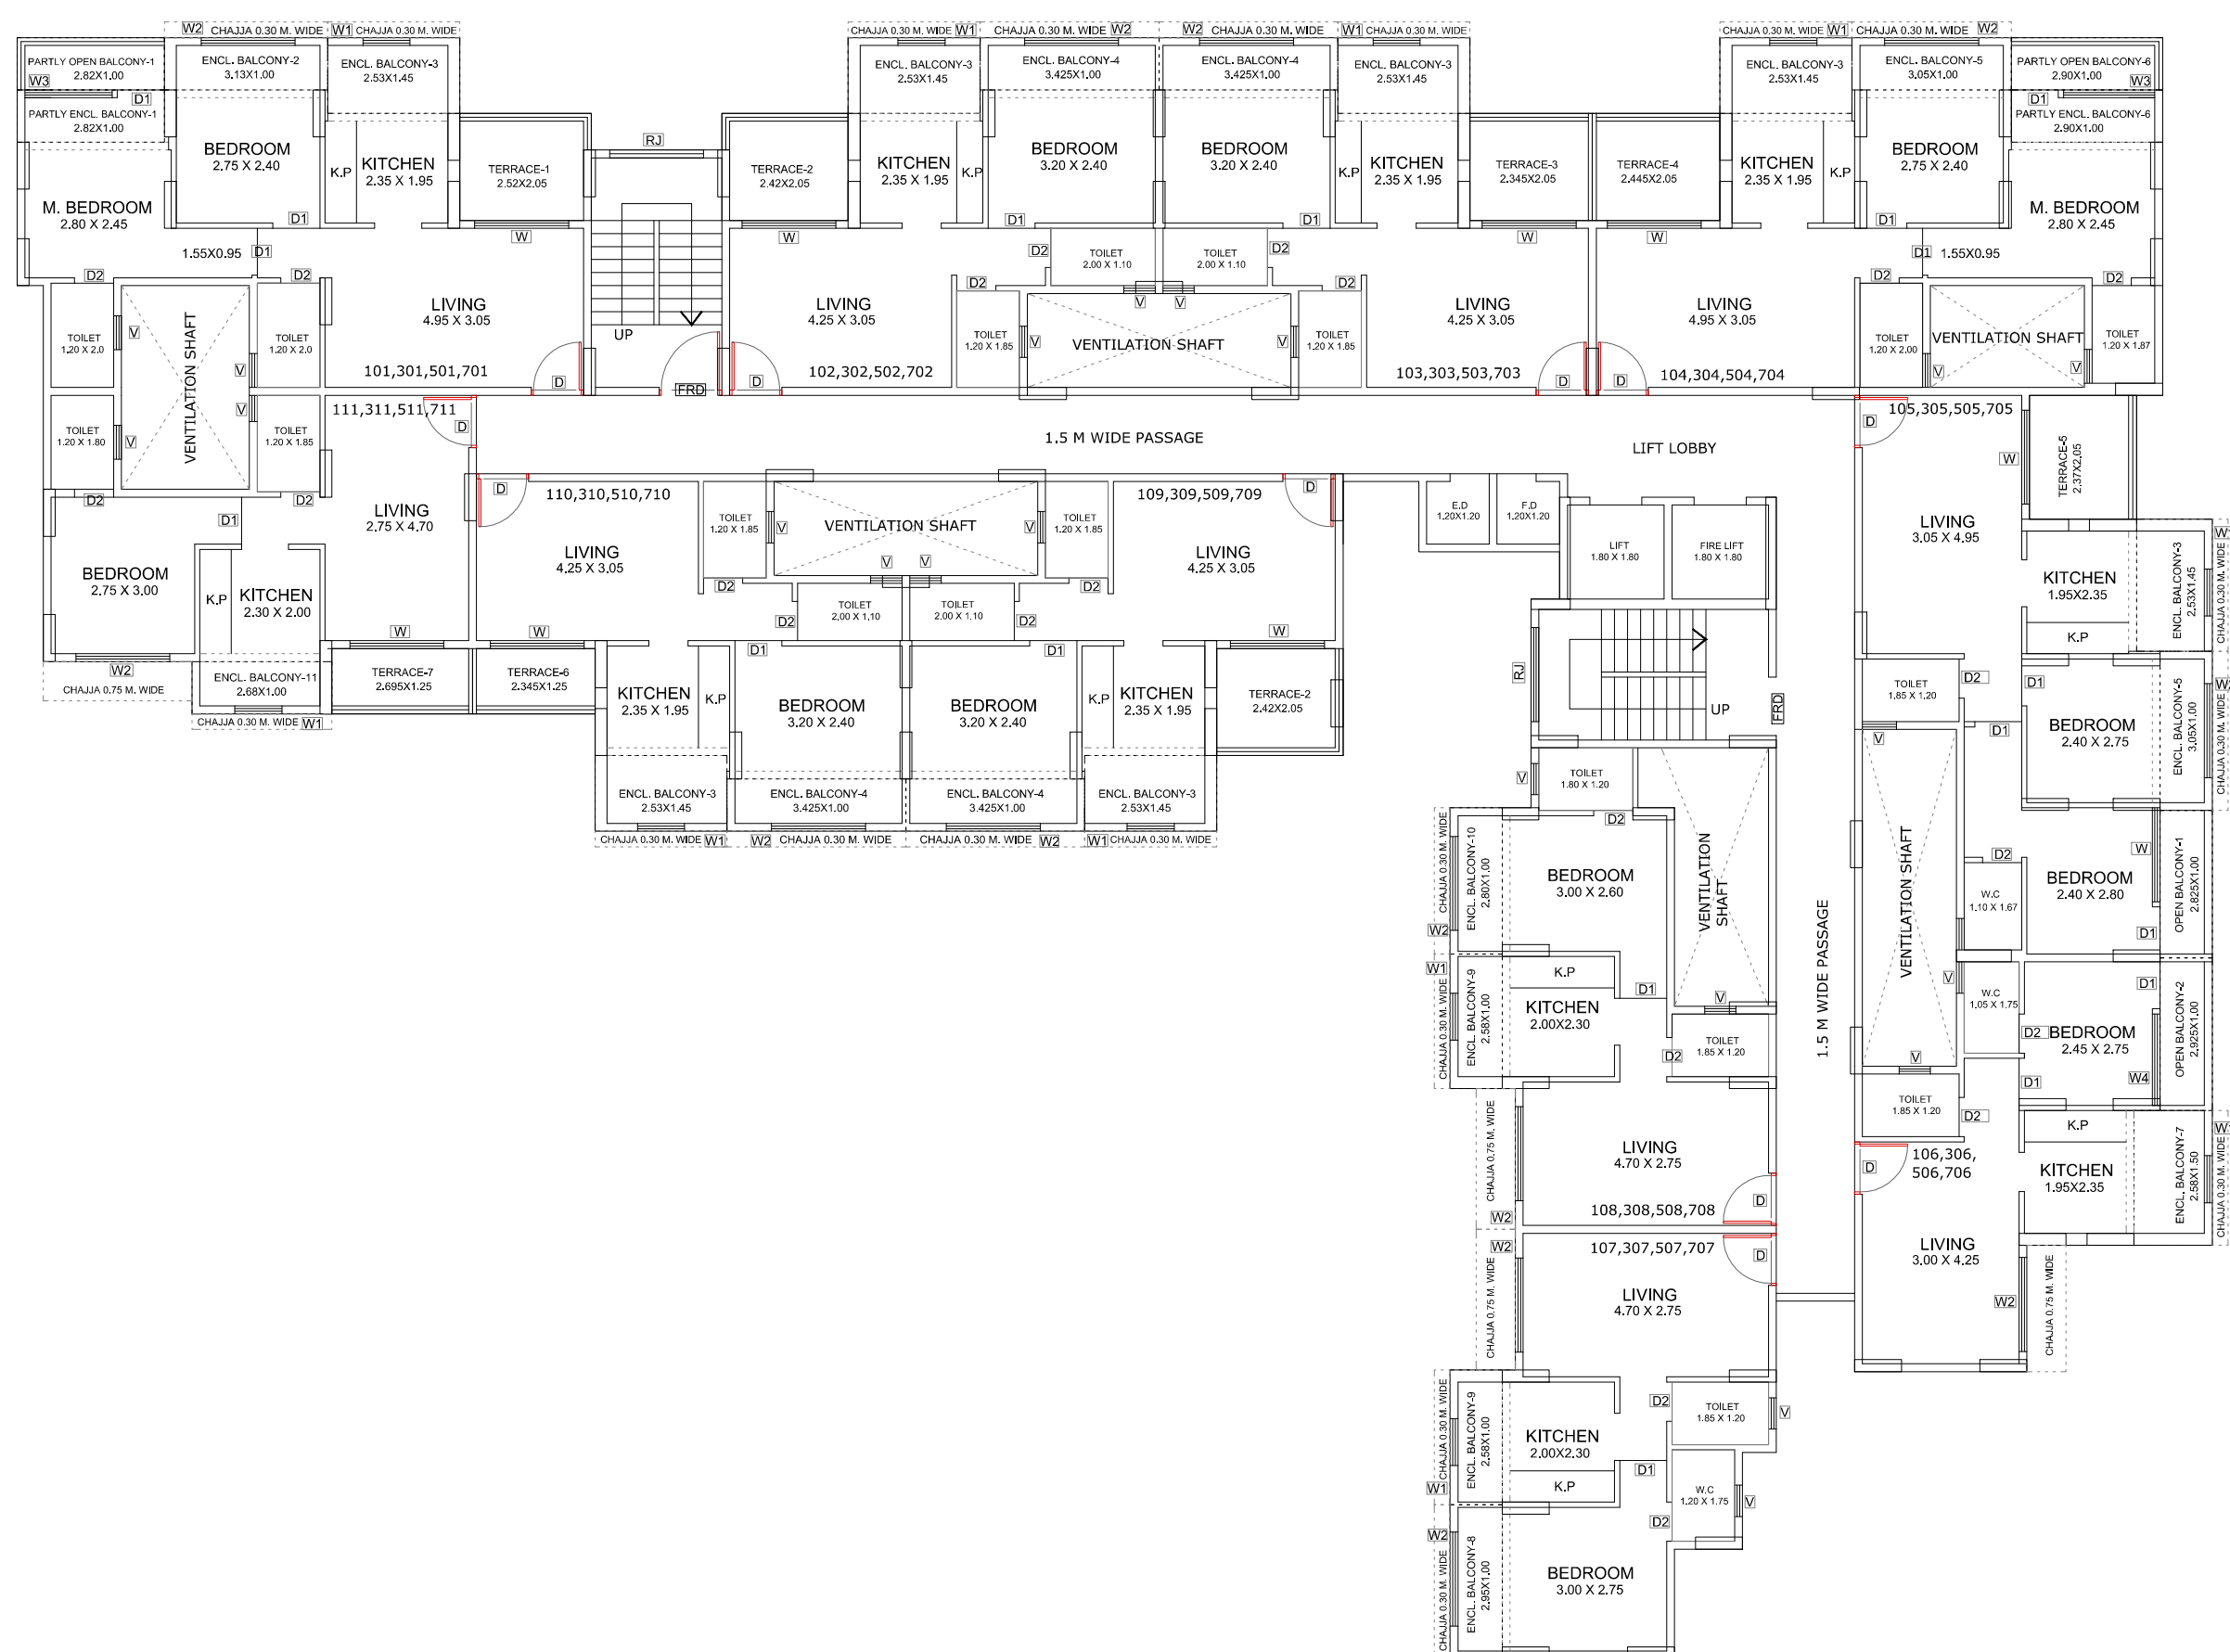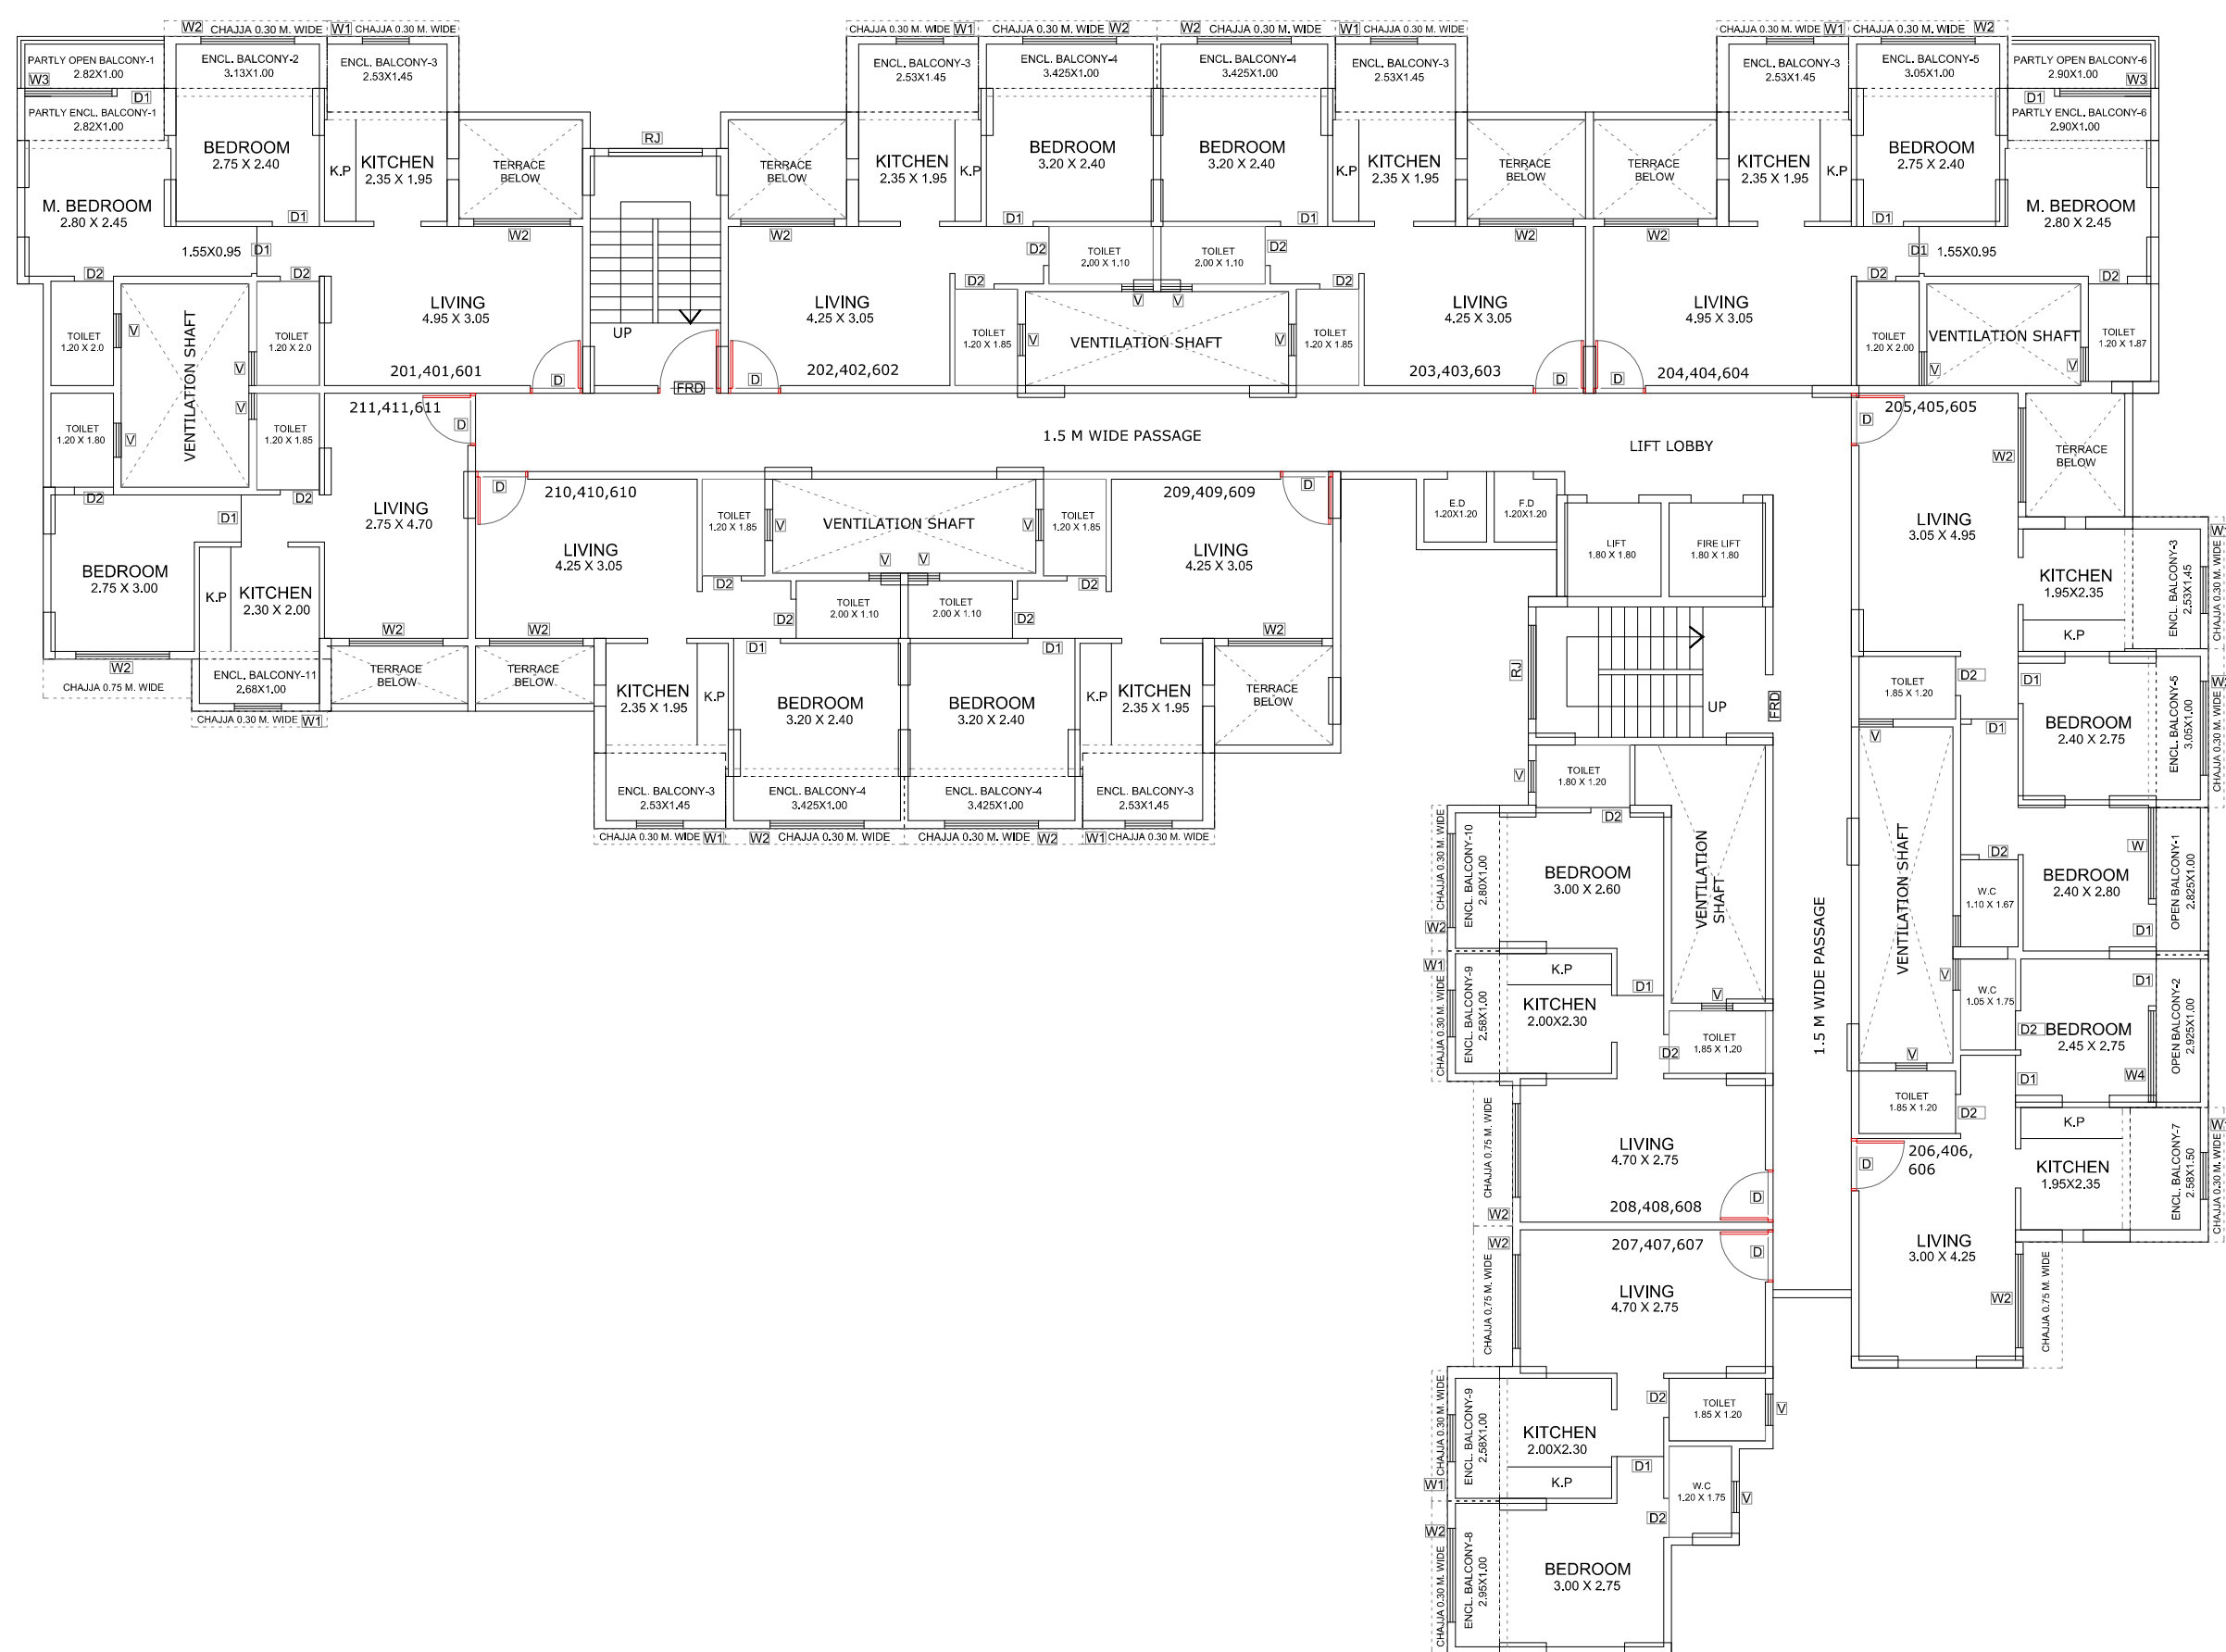

CLIENT:
TODAY GLOBAL DEVELOPERS

PROJECT:
AAMOD - RESIDENTIAL AT NANDGAON

