


# 15.00 MT WIDE ROAD

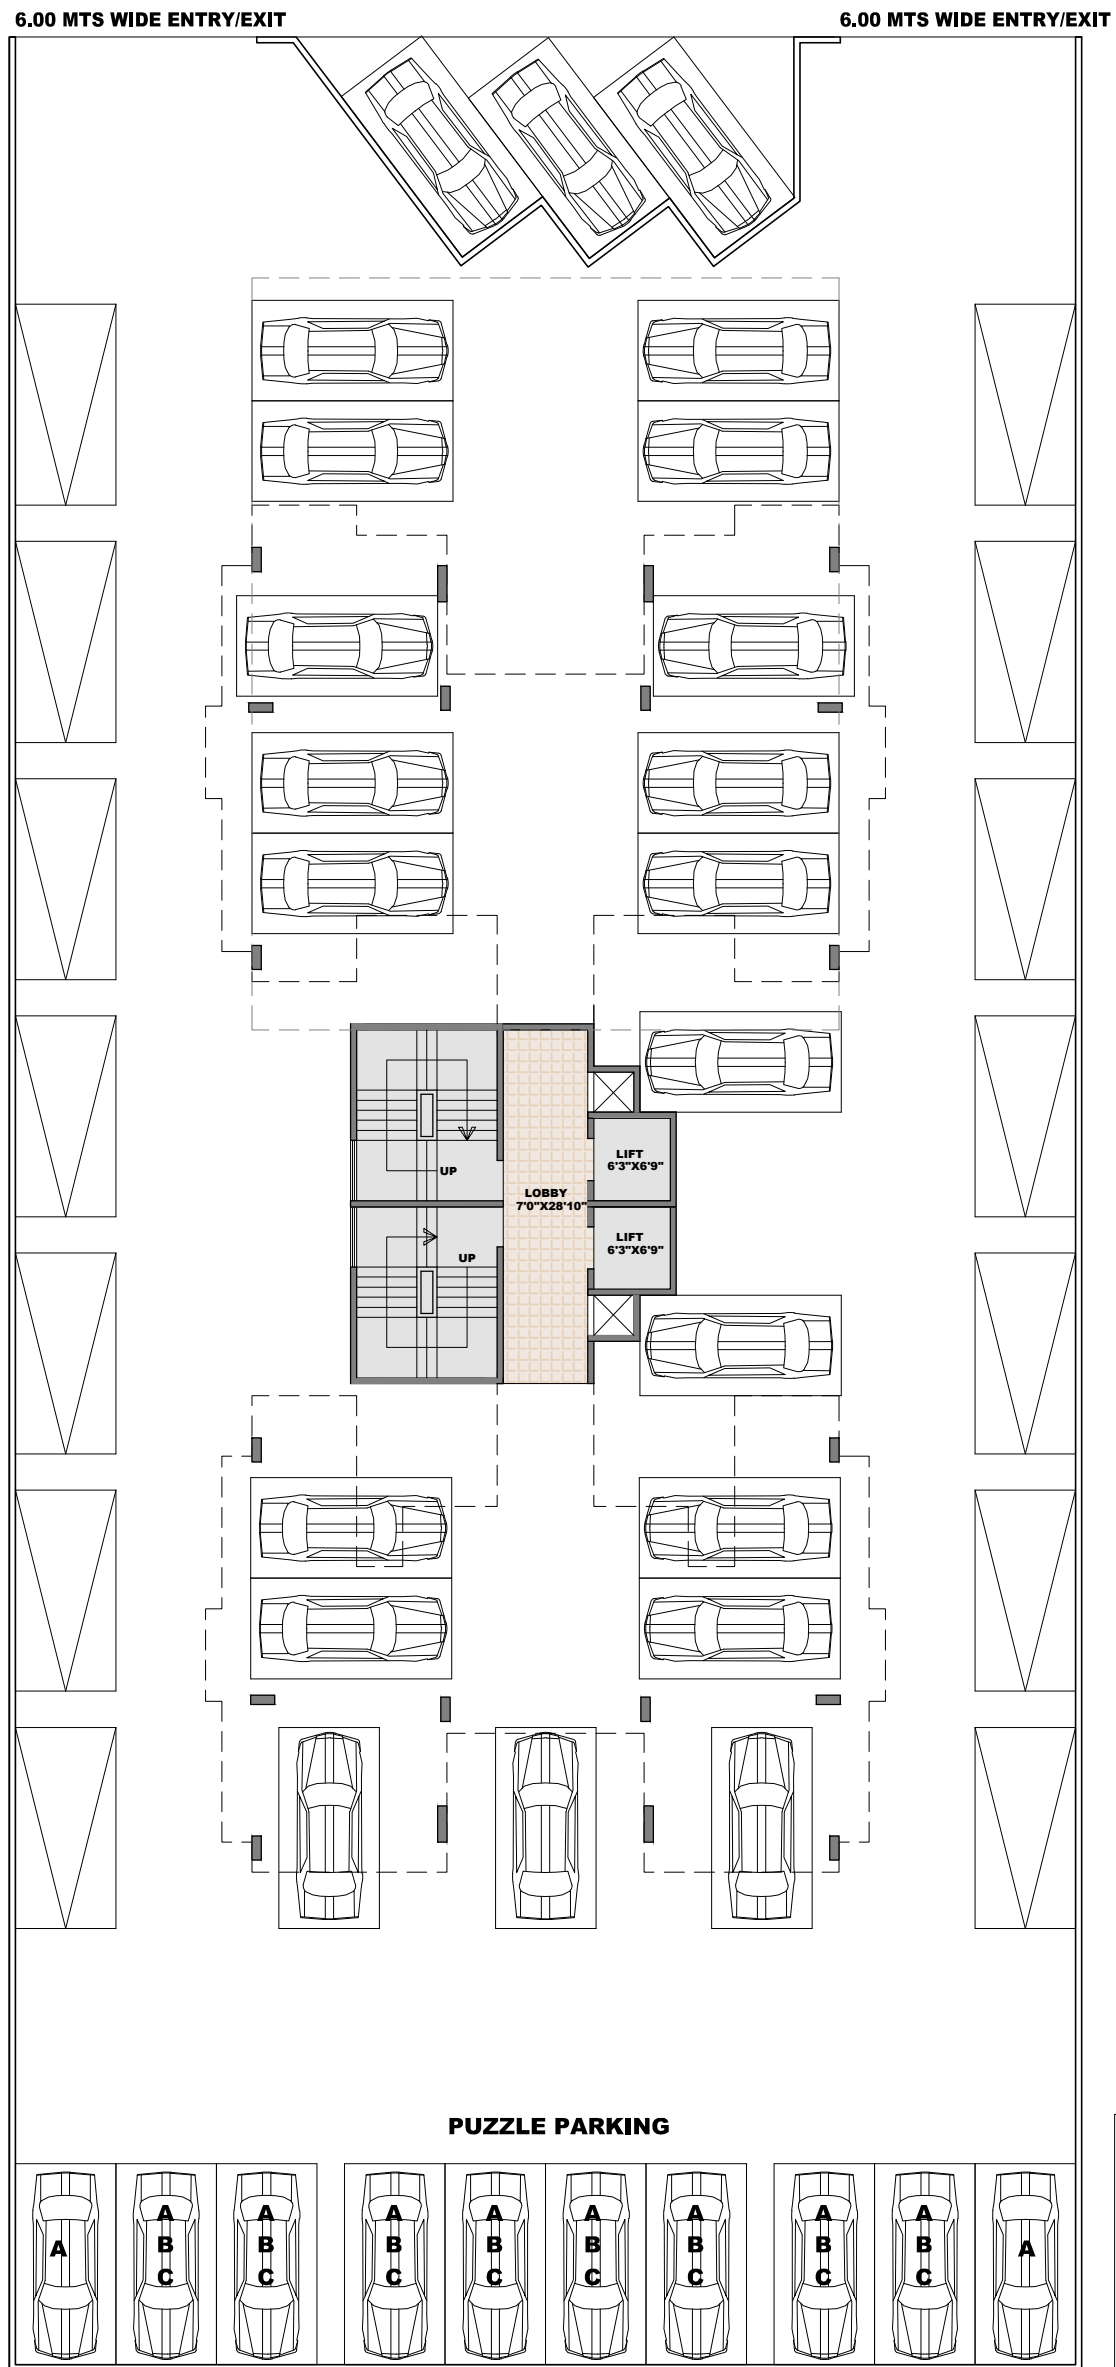


**PROJECT:**  
PROPOSED RESIDENTIAL  
PROJECT AT  
PLOT NO - 4 , SEC - 10 B  
ULWE , NAVI MUMBAI

**DEVELOPERS:**


**CONTENT:**

**GROUND FLOOR PLAN**

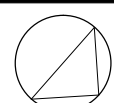

NORTH

**stadi**  
soyuz talib architects  
1406, Kesar Solitaire, Palm Beach Road  
plot no. 5, sector 19, Sanpada, Navi Mumbai  
Ph. No. 27810762 / 63

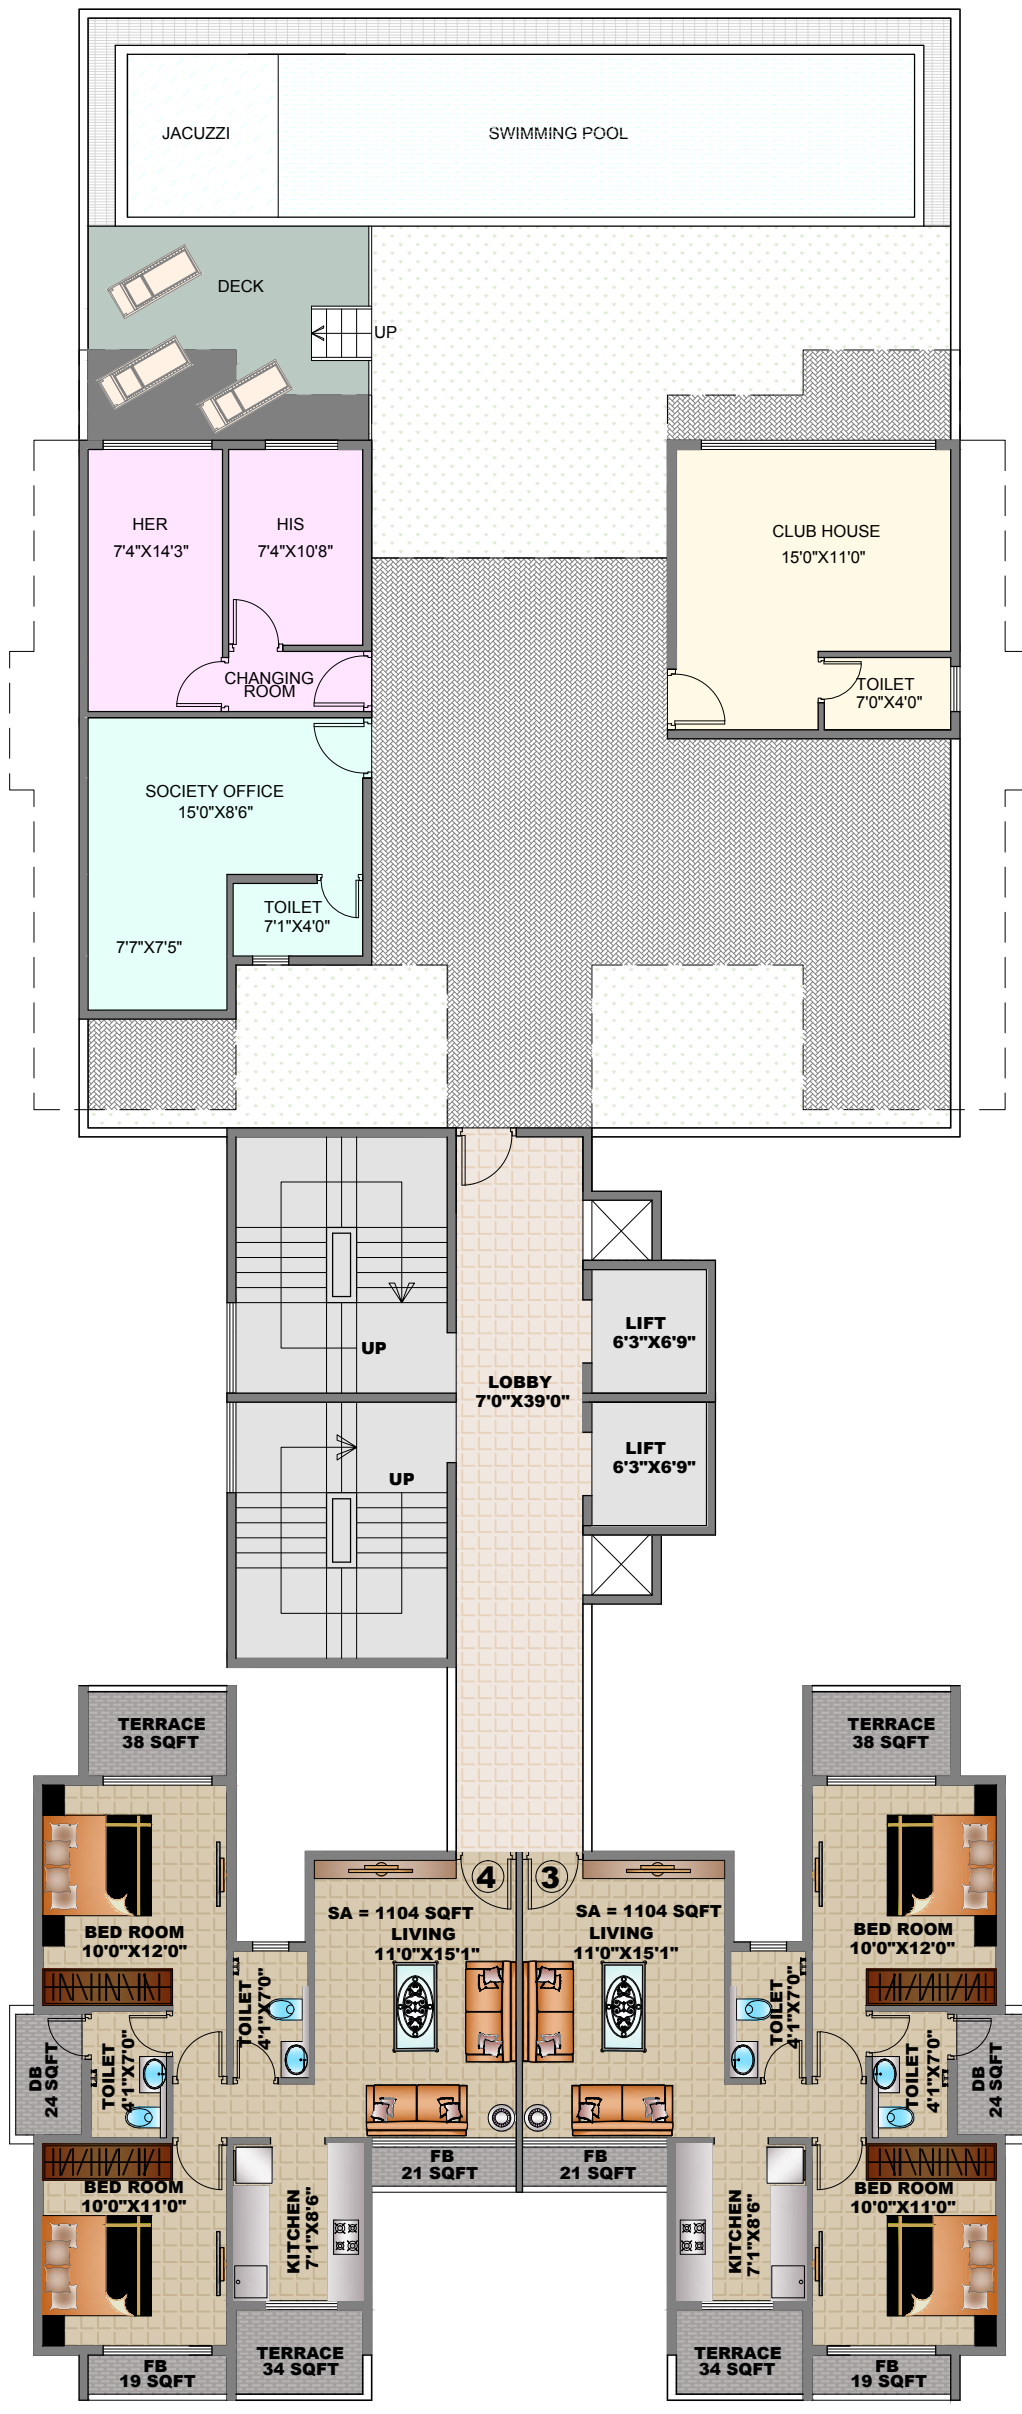


**PROJECT:**  
**PROPOSED RESIDENTIAL**  
**PROJECT AT**  
**PLOT NO - 4 , SEC - 10 B**  
**ULWE , NAVI MUMBAI**

**DEVELOPERS:**


**CONTENT:**

**1ST FLOOR PLAN**

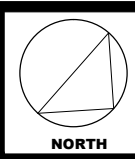

**stadi**  
**soyuz talib architects**  
 1406, Kesar Solitaire, Palm Beach Road  
 plot no. 5, sector 19, Sanpada, Navi Mumbai  
 Ph. No. 27810762 / 63


15.00 MT WIDE ROAD

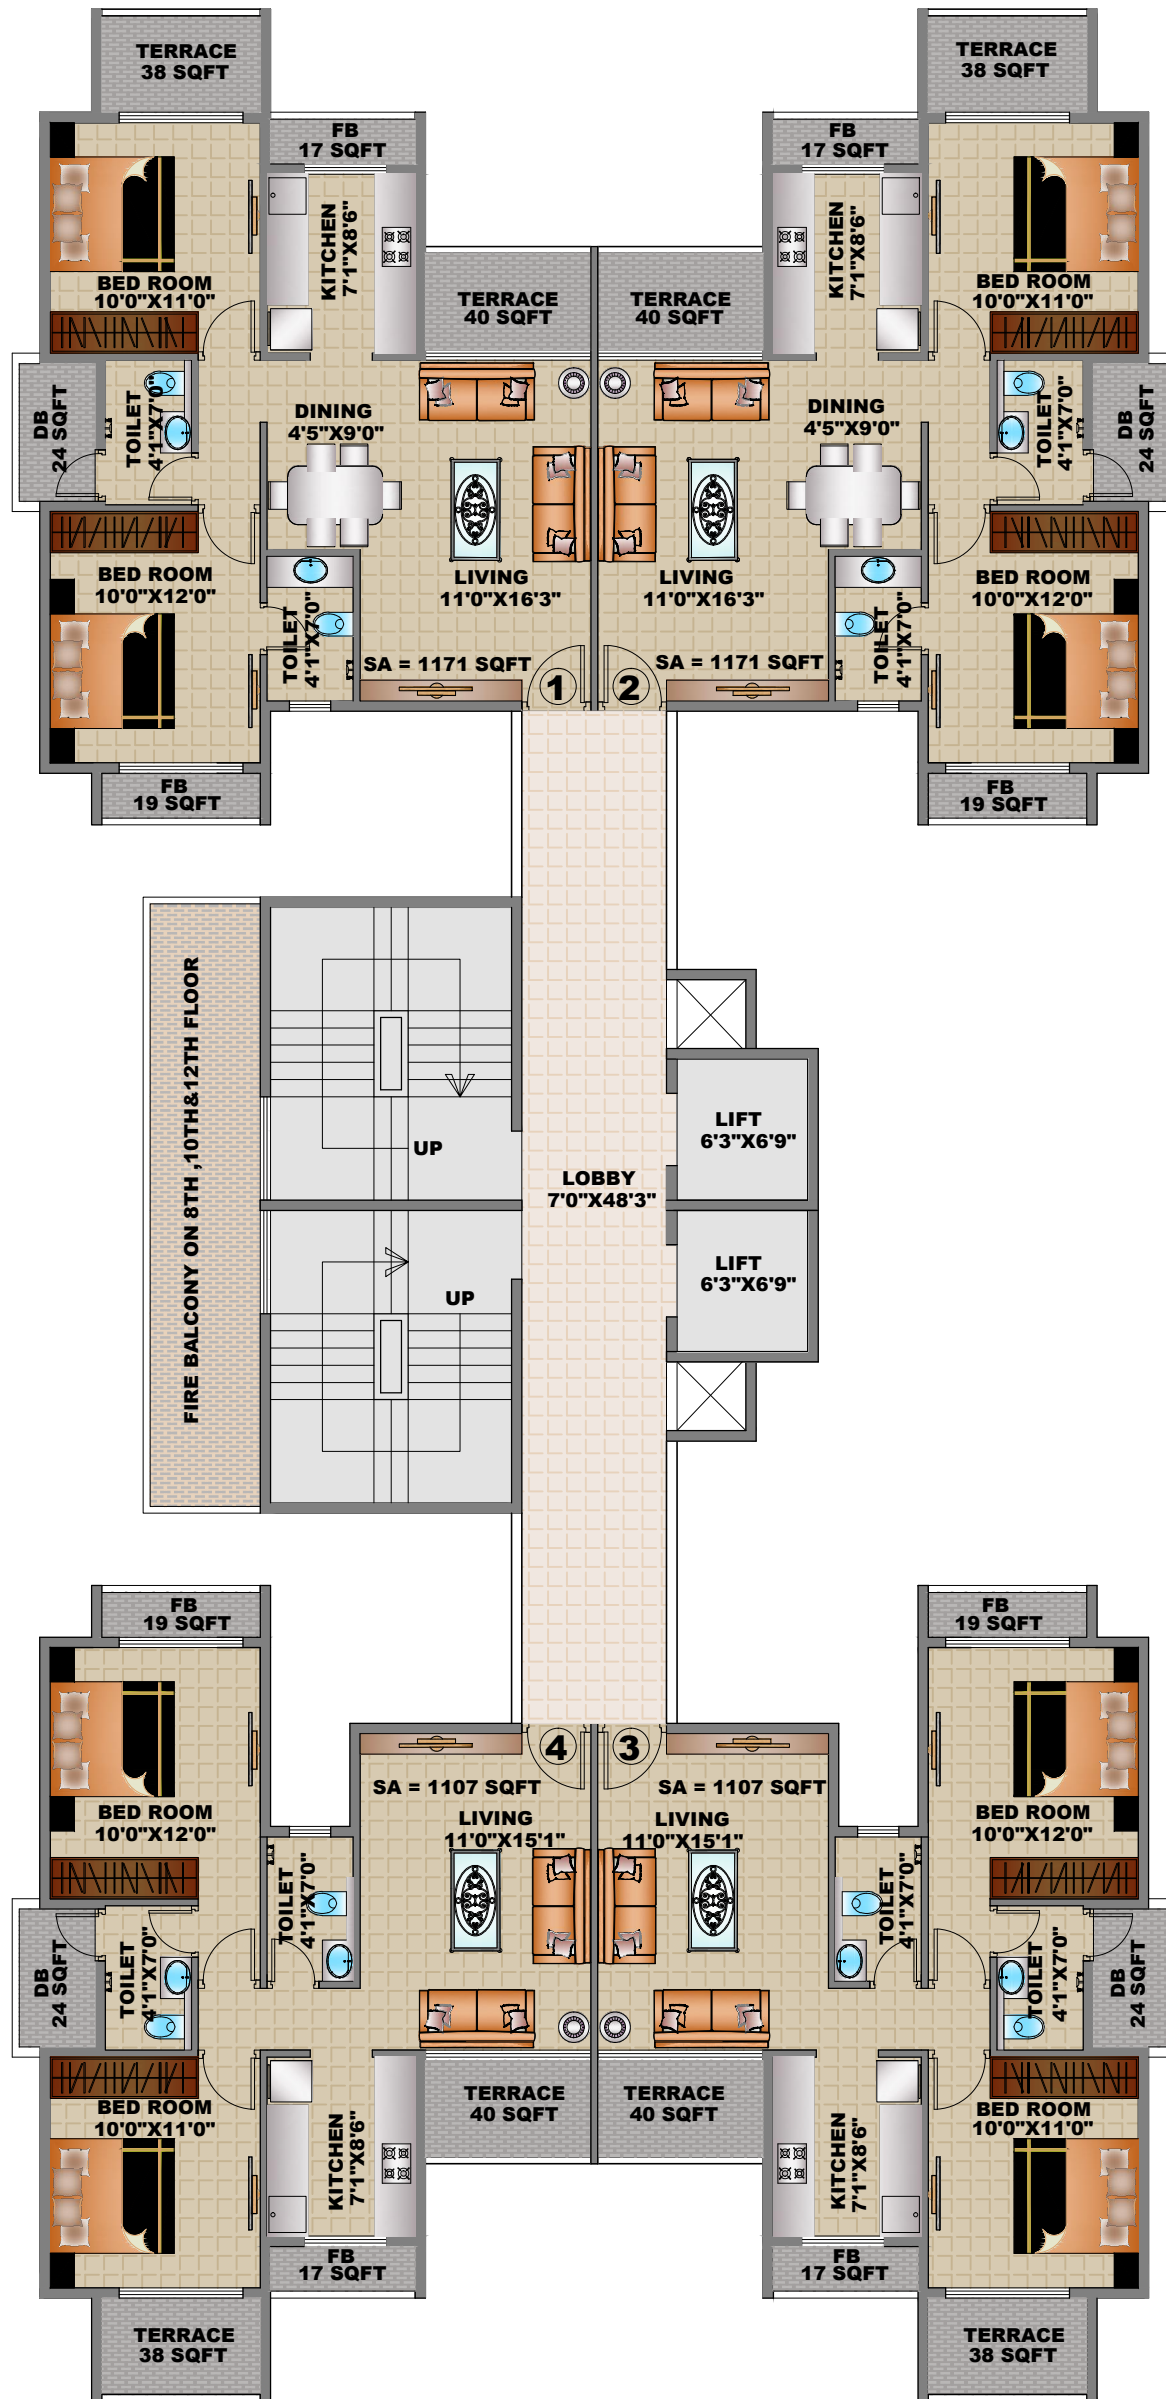

**PROJECT:**  
 PROPOSED RESIDENTIAL  
 PROJECT AT  
 PLOT NO - 4 , SEC - 10 B  
 ULWE , NAVI MUMBAI


**DEVELOPERS:**

**CONTENT: TYPICAL FLOOR PLAN**  
**EVEN FLOORS**  
**(2,4,6,8,10,12&14)**

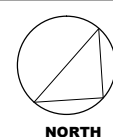

**stadi**  
 soyuz talib architects  
 1406, Kesar Solitaire, Palm Beach Road  
 plot no. 5, sector 19, Sanpada, Navi Mumbai  
 Ph. No. 27810762 / 63


15.00 MT WIDE ROAD

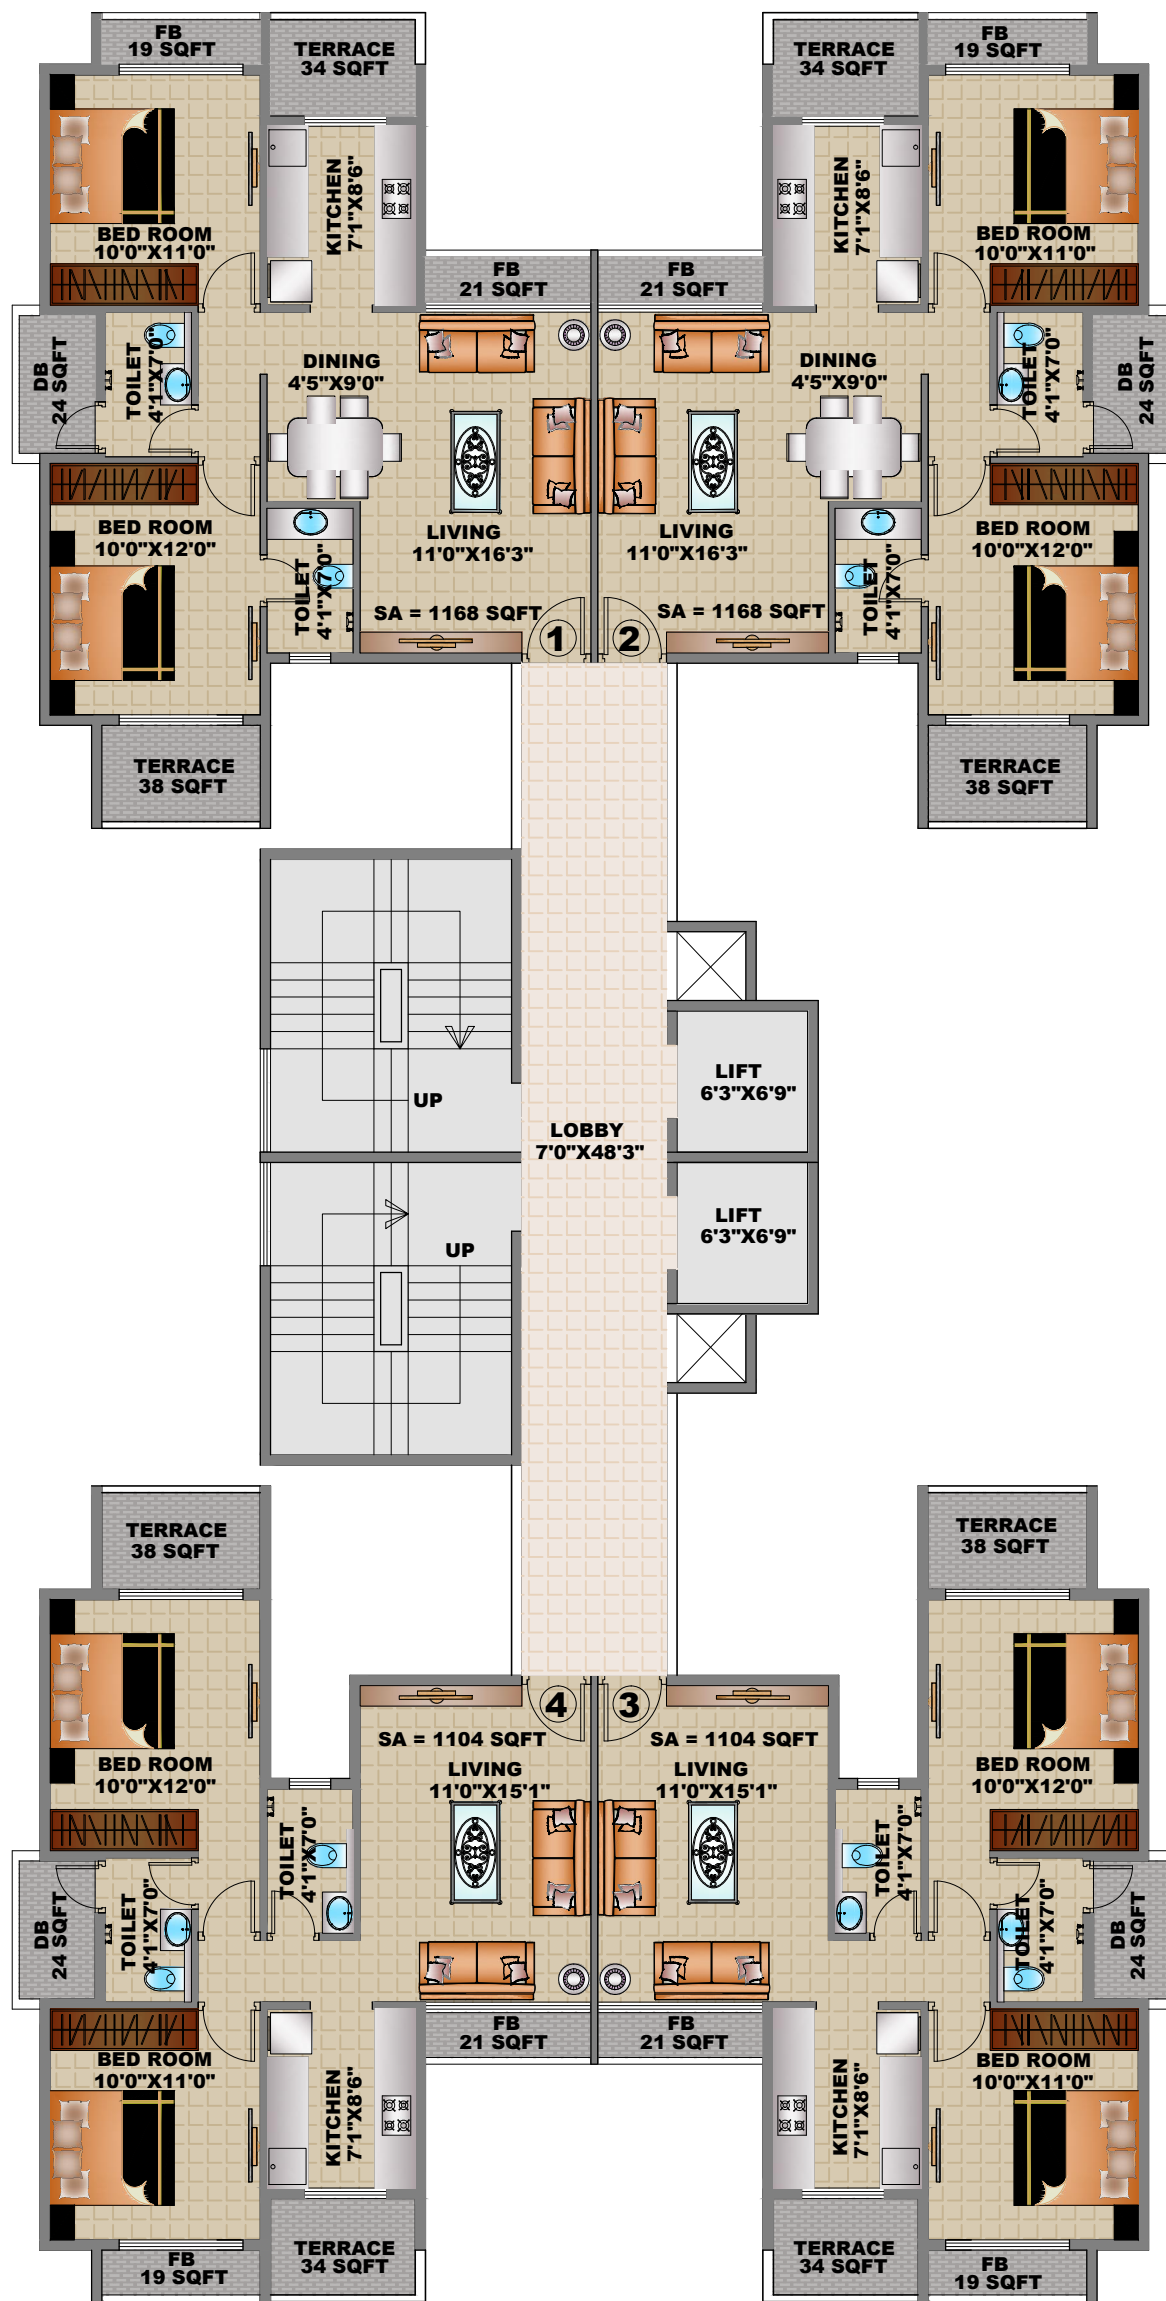

**PROJECT:**  
 PROPOSED RESIDENTIAL  
 PROJECT AT  
 PLOT NO - 4 , SEC - 10 B  
 ULWE , NAVI MUMBAI


**DEVELOPERS:**

**CONTENT: TYPICAL FLOOR PLAN  
 ODD FLOORS  
 (3,5,7,9&11)**

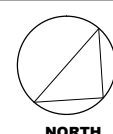

**stadi**  
 soyz talib architects  
 1406, Kesar Solitaire, Palm Beach Road  
 plot no. 5, sector 19, Sanpada, Navi Mumbai  
 Ph. No. 27810762 / 63

15.00 MT WIDE ROAD

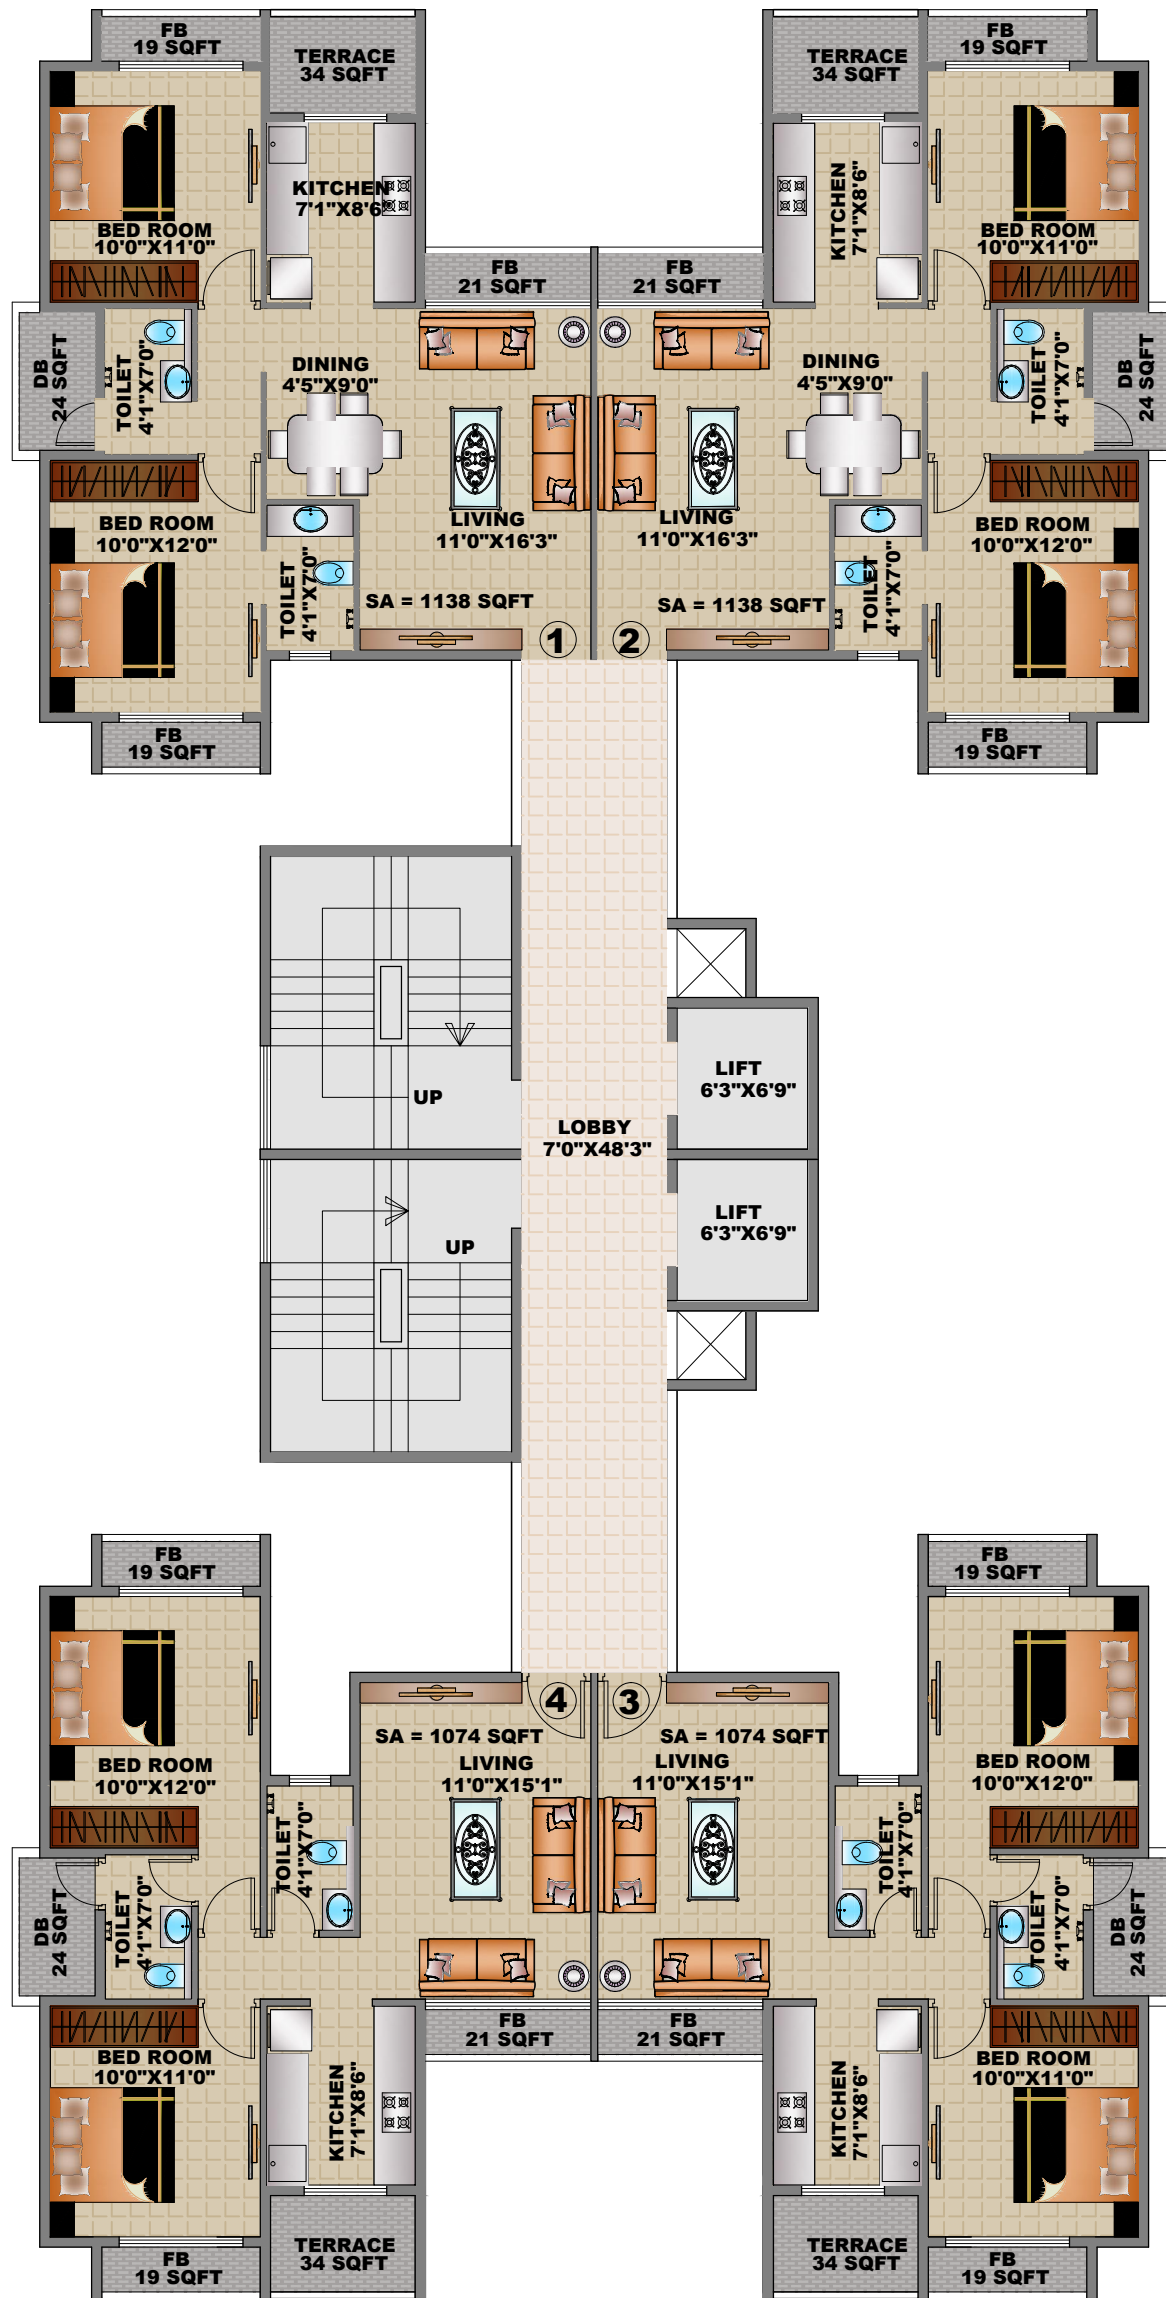


**PROJECT:**  
 PROPOSED RESIDENTIAL  
 PROJECT AT  
 PLOT NO - 4 , SEC - 10 B  
 ULWE , NAVI MUMBAI

**DEVELOPERS:**

**CONTENT:**

**13TH FLOOR PLAN**

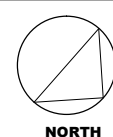

**stadi**  
 soyuz talib architects  
 1406, Kesar Solitaire, Palm Beach Road  
 plot no. 5, sector 19, Sanpada, Navi Mumbai  
 Ph. No. 27810762 / 63